



SOUTH BAY MEDICAL CENTER
514 NORTH PROSPECT AVE
REDONDO BEACH, CA 90277

PH
3211 Romino Way
Lafayette, CA 94549
925.949.8333 voice
925.949.8666 fax

PEYVAN+HIXON
DESIGN
Architecture • Planning • Interiors

CONSULTANTS

[illegible]

Key Plan

 NORTH

PHD JOB #	24107
-----------	-------


OSHPD #

JOB TITLE:
CAMPUS FLOOR
PLANS

SHEET TITLE:
OVER-ALL
GROUND FLOOR PLAN
TOTAL SQ. FT.

SCALE:
AS NOTED

SHEET: A0.0

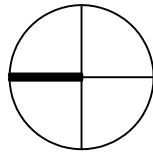

TOTAL NORTH TOWER

18,355 s.f.


TOTAL SOUTH TOWER

10,831 s.f.

29,186 s.f.

1 Over-all Ground Floor Plan
Scale: 1/32" = 1' - 0"

Scale: $1/32'' = 1' - 0''$

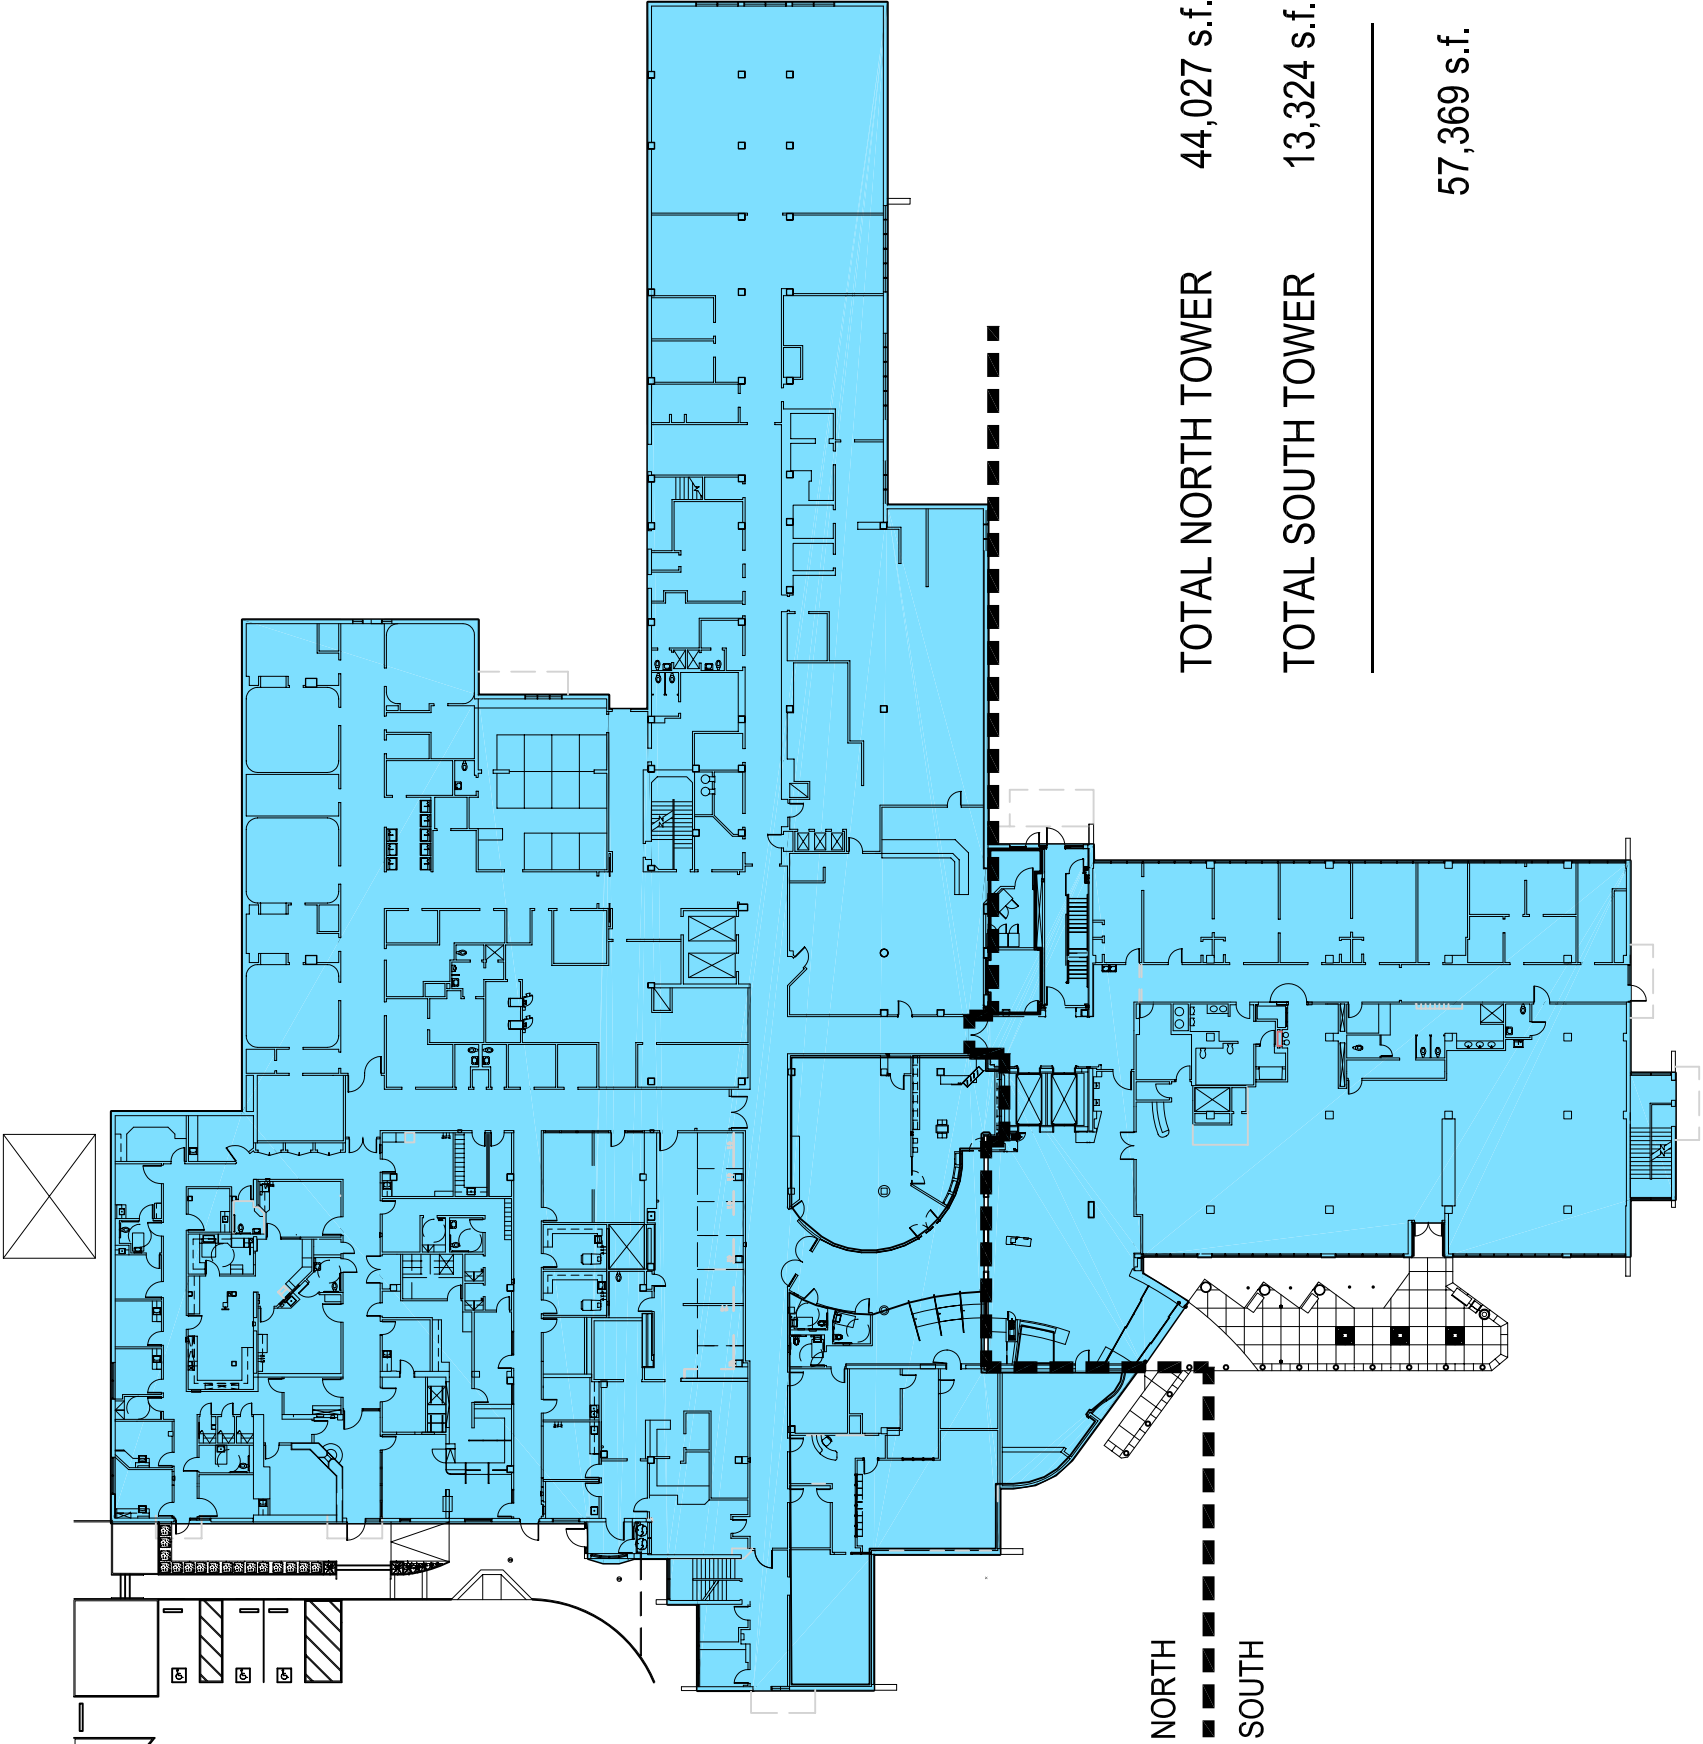

1


Over-all First Floor Plan

Scale: N.T.S.

CONSULTANTS

REVISIONS

No.	date	description

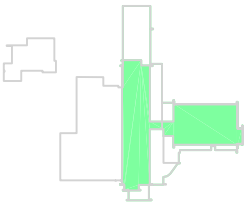

Key Plan

NORTH

PHD JOB #

24107

OSHPD #

JOB TITLE:

CAMPUS FLOOR PLANS


SHEET TITLE: OVER-ALL SECOND FLOOR PLAN
TOTAL SQ. FT.

SCALE: AS NOTED

DATE: 05/25/04

SHEET:

A2.0

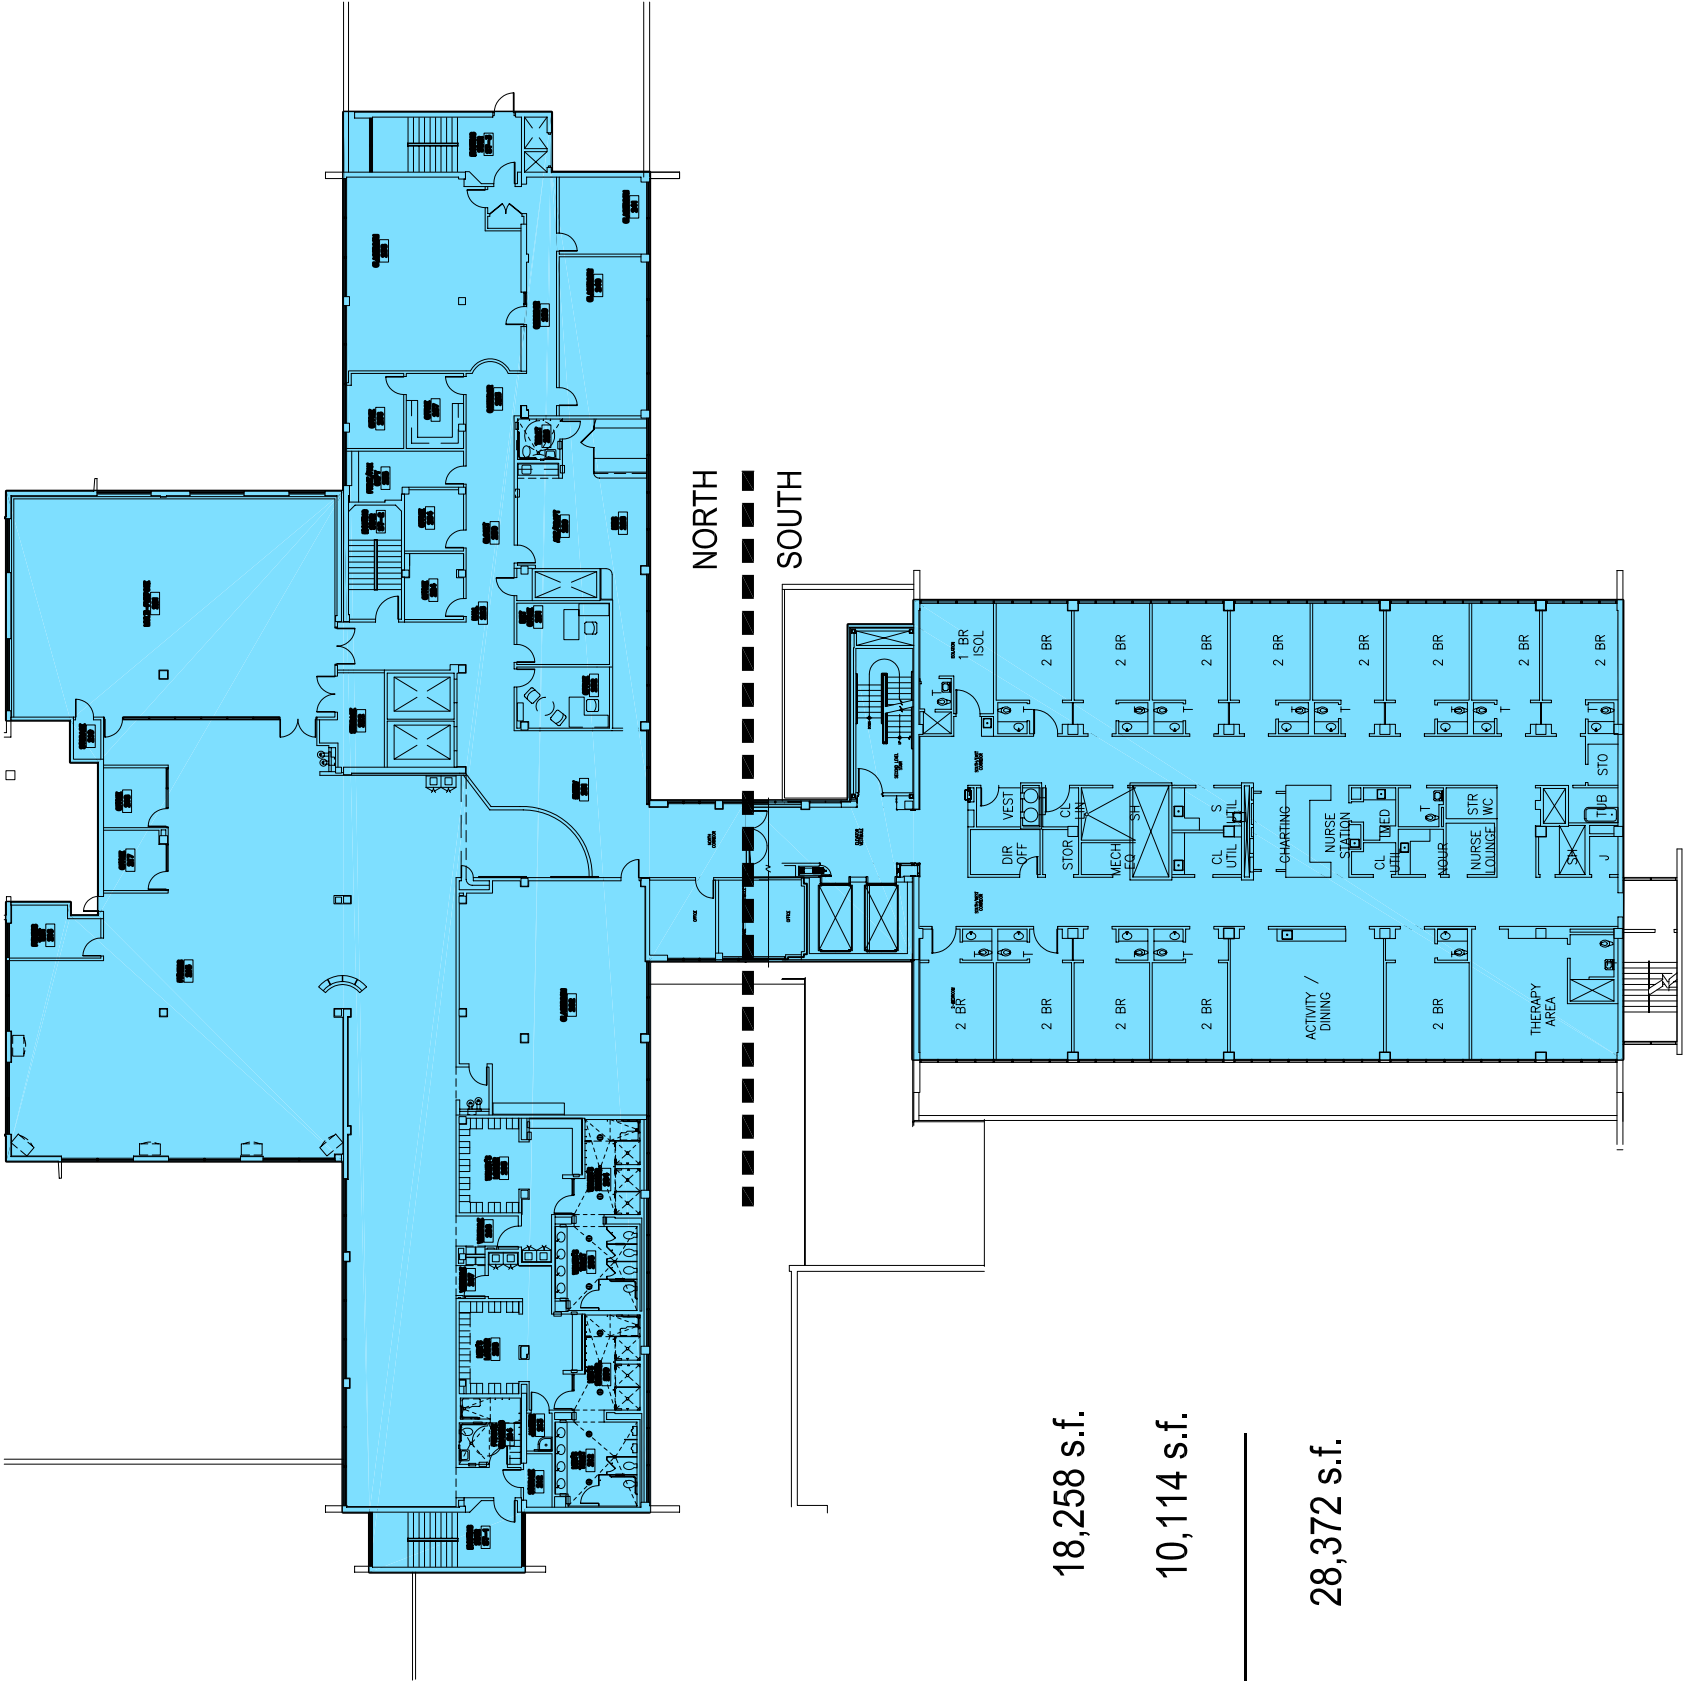

TOTAL NORTH TOWER 18,258 s.f.

TOTAL SOUTH TOWER 10,114 s.f.

28,372 s.f.



PH
PEYVAN+HIXON
DESIGN
Architecture • Planning • Interiors

CONSULTANTS

REVISIONS		
No.	date	description

Key Plan

PHD JOB # 24107


OSHPD #

JOB TITLE:
CAMPUS FLOOR
PLANS

SHEET TITLE:
OVER-ALL
THIRD FLOOR PLAN
TOTAL SQ. FT.

SCALE: AS NOTED

SHEET: A3.0

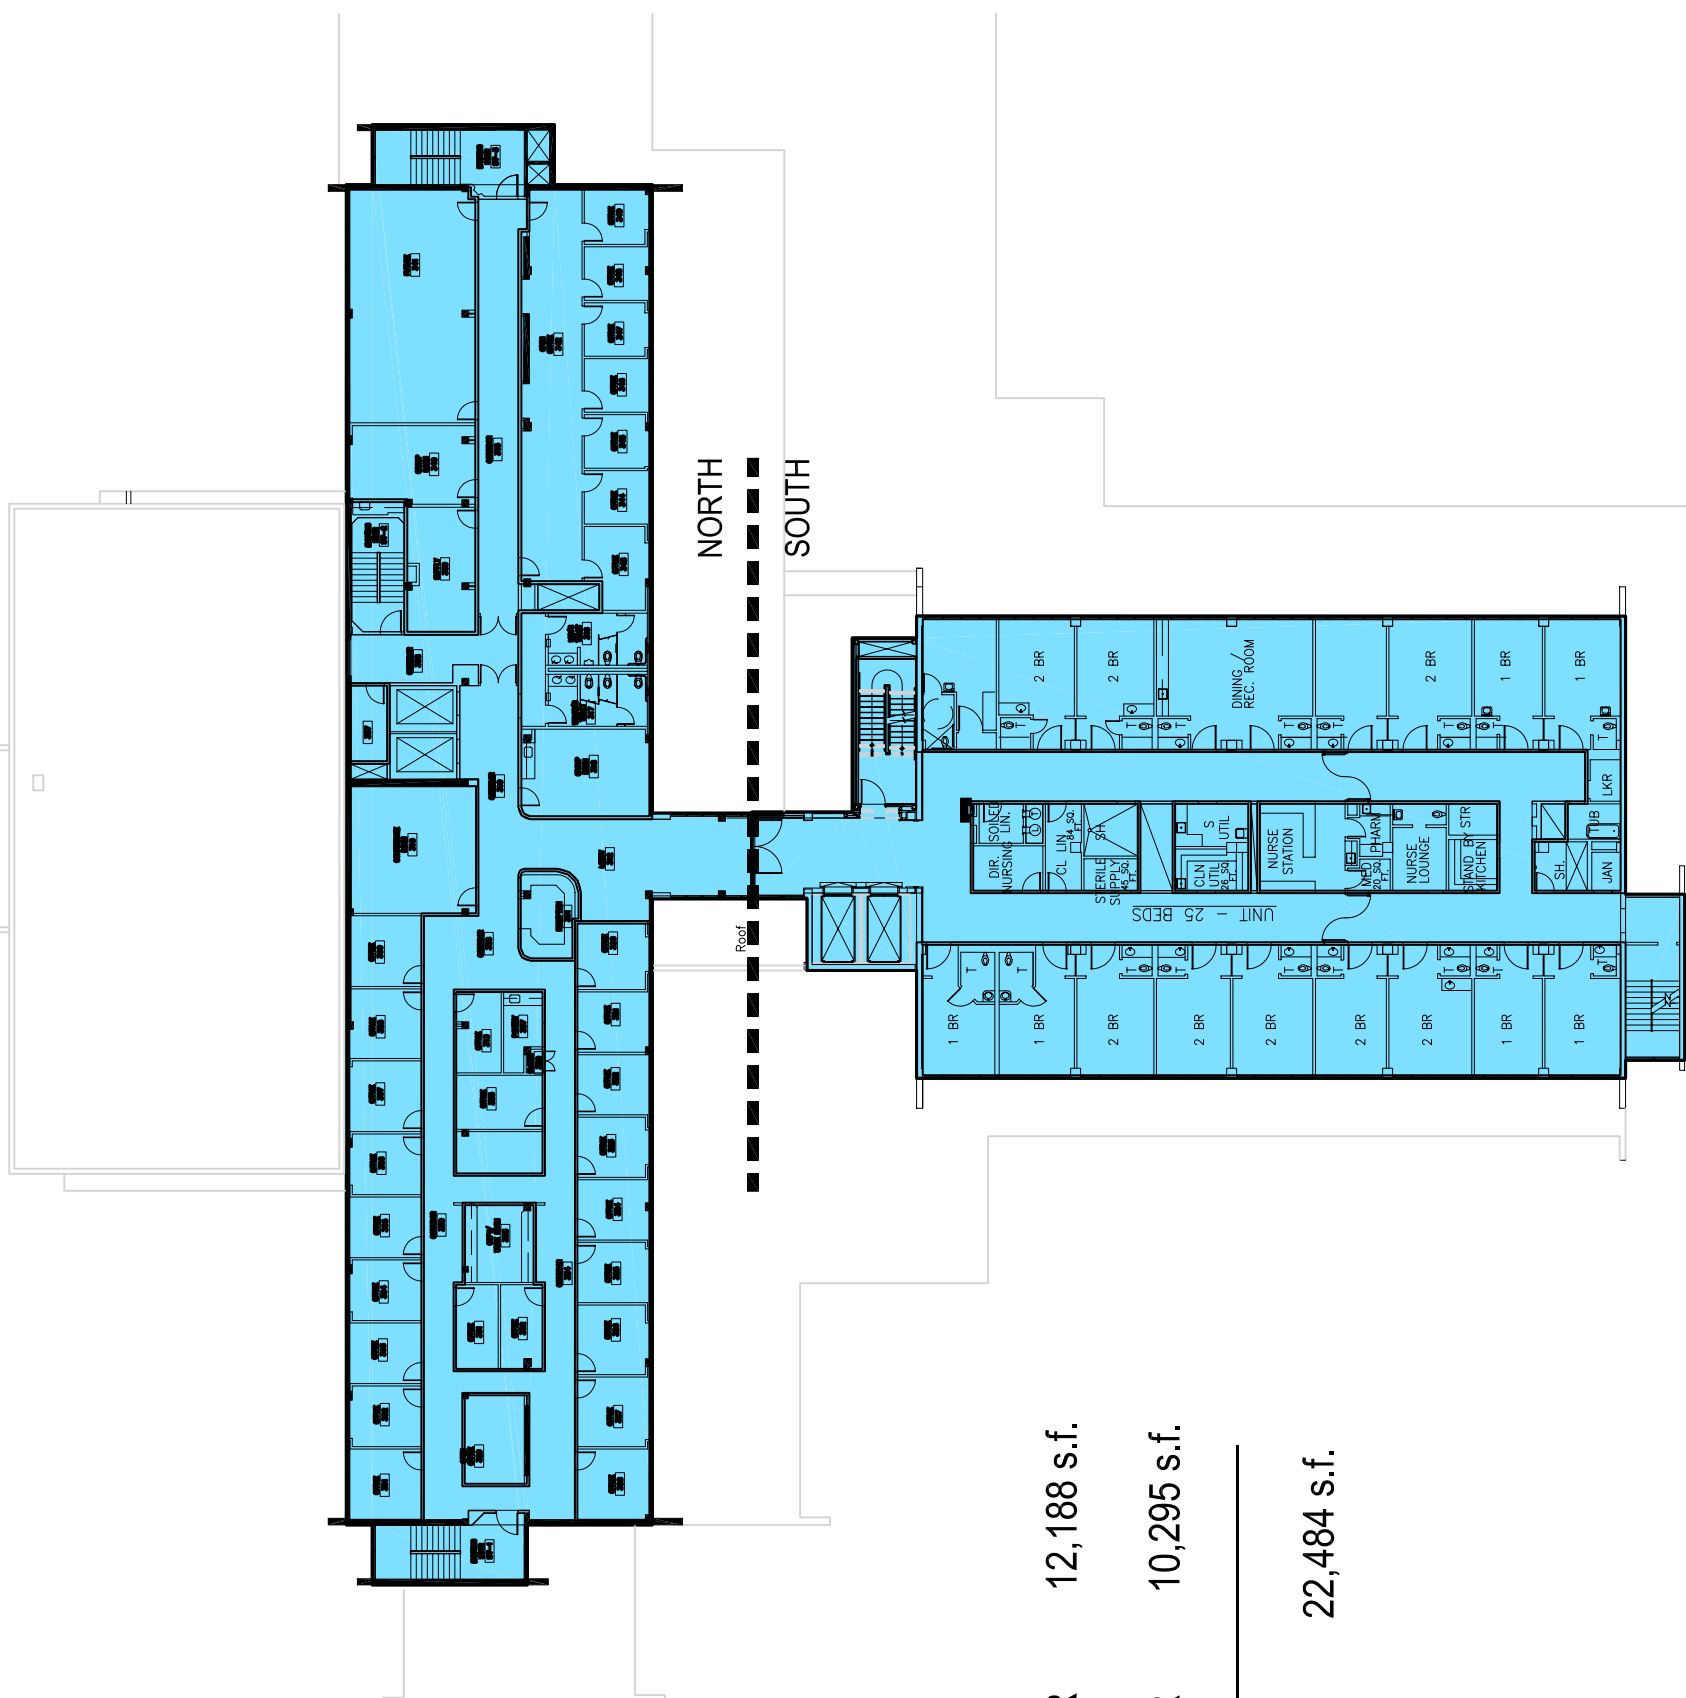


TOTAL NORTH TOWER

12,188 s.f.

TOTAL SOUTH TOWER

10,295 s.f.

22,484 s.f.

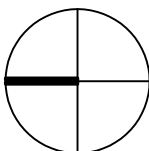

1 Over-all Third Floor Plan
Scale: 1/32" = 1' - 0"

Scale: 1/32"=1'-0"

