



Diamond Street and Flagler Lane Bike & Pedestrian Path

Redondo Phase

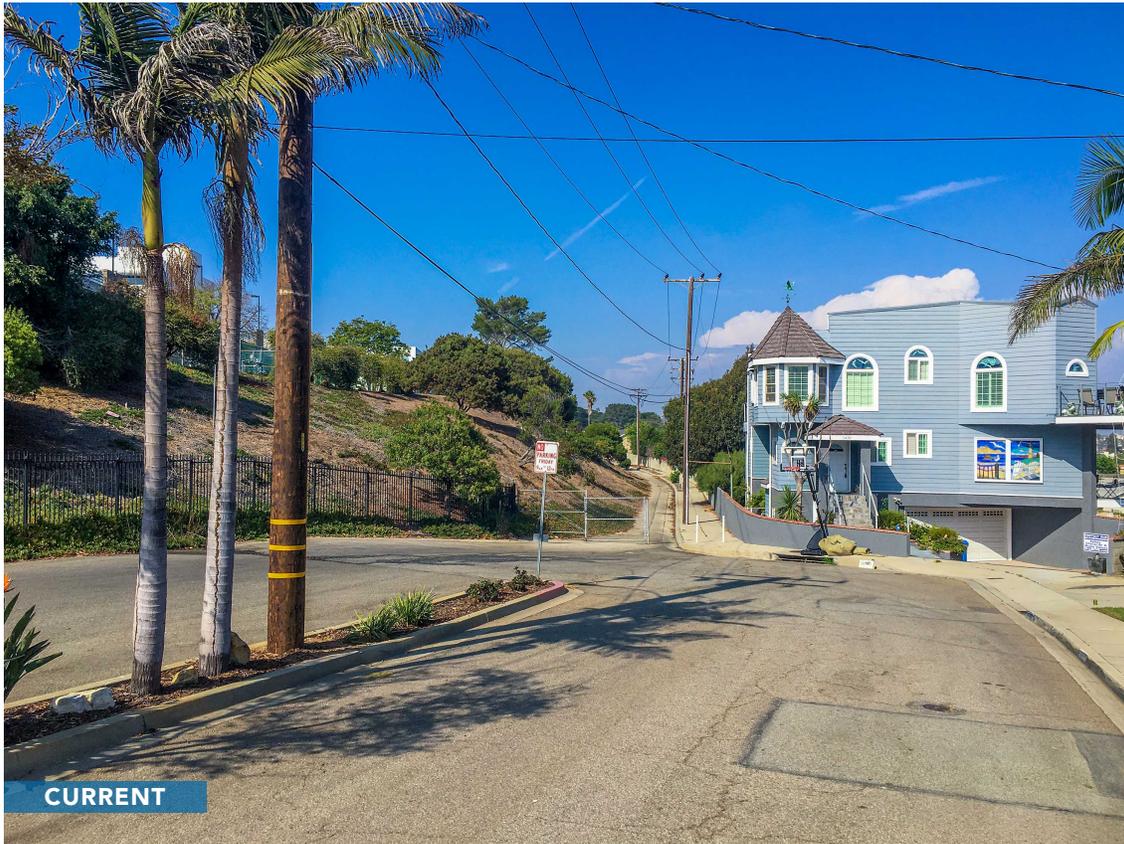

Diamond Street and Flagler Lane Bike & Pedestrian Path

Redondo Phase

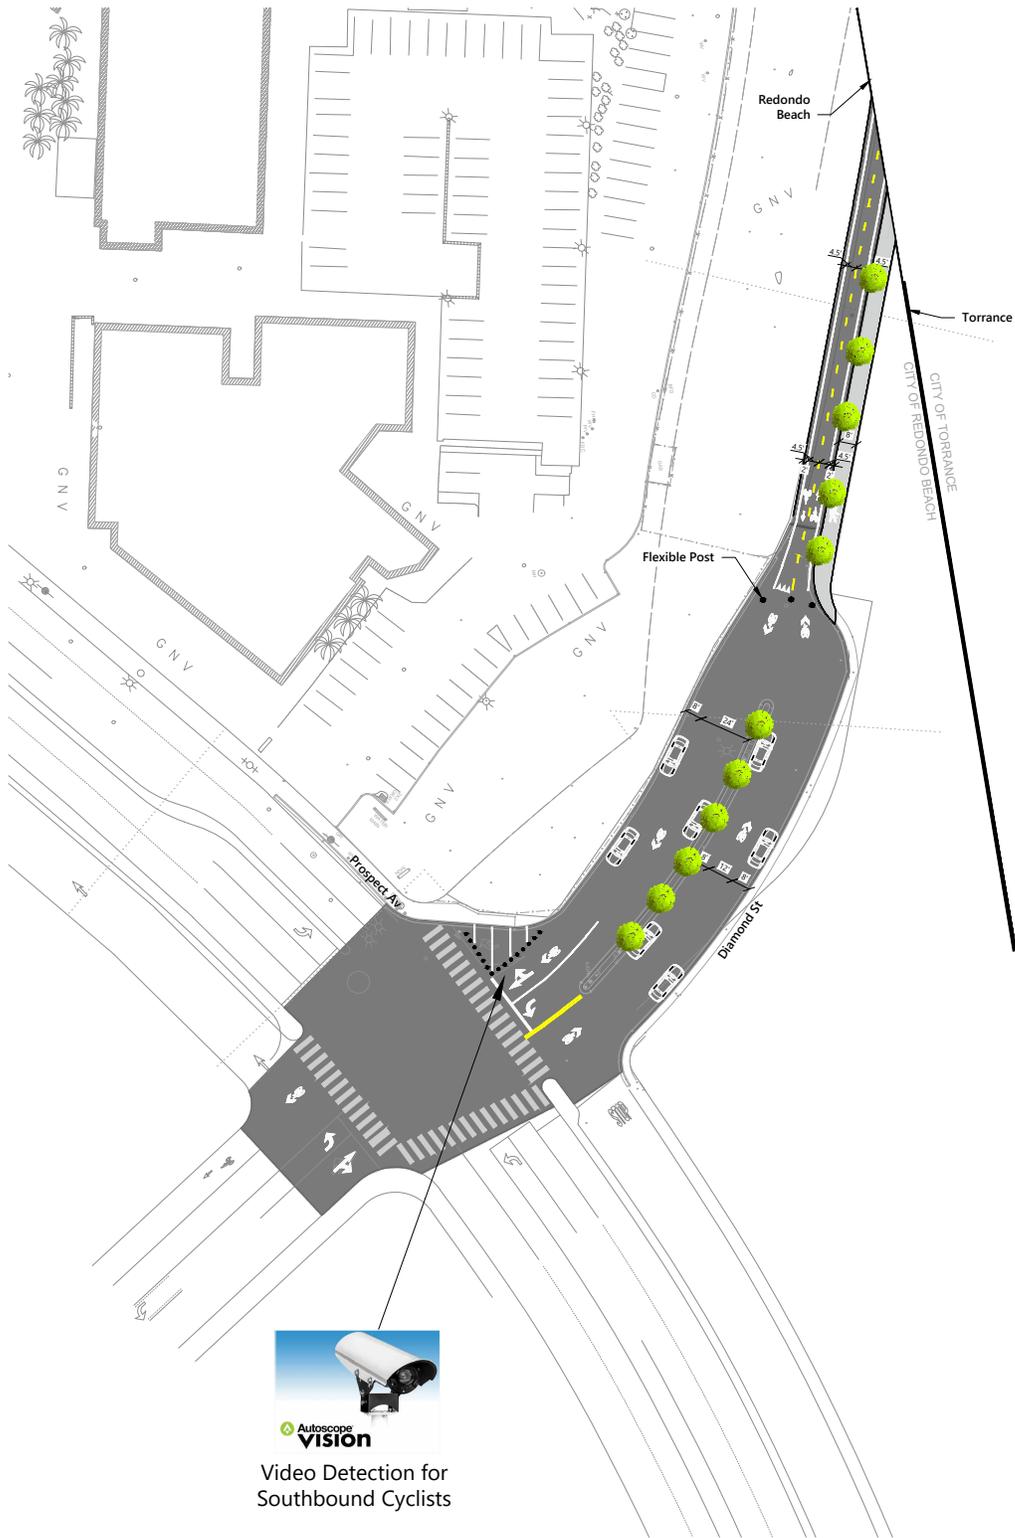

CONCEPTUAL - NOT FOR CONSTRUCTION.

Conceptual Bike Facility Design - Redondo Beach
Diamond & Flagler Bike Path