

# DIAMOND STREET BIKE PATH

## ***ADDENDUM NO. 3***

For  
**Diamond Street Bike Path Bid Package**



**June 9, 2023**

## 1. THIS ADDENDUM INCLUDES:

- A. Questions & Answers
- B. City Engineering Department Permit Requirements (Reference)
- C. Updated List of Registered Plan Holders and List of Pre-Bid Job Walk Attendees.

2. GENERAL: Bidder shall acknowledge receipt of this Clarification on the Bid Form. Failure to do so may render the Bidder's Bid to be non-responsive.

3. CHANGES, ADDITIONS, DELETIONS: The following changes, additions, or deletions shall be made to the following documents as required, and all other conditions shall remain the same.

## A. QUESTIONS &amp; ANSWERS

- 1) Question 1 : Addendum 1, questions 1 response, clarified that the retaining wall is to be shotcrete. Given detail 1/3.1 can the wall be constructed using cast-in-place (CIP) methodology?

Answer:

Shotcrete or cast in place concrete are acceptable.

- 2) Question 2 : We are having a hard time in obtaining a quote for the Myers Pedestal (page E300) as the supplier has the following questions:

The wiring diagram vs. enclosure drawing don't match. Wiring diagram shows a metered unit where the meter is hooked up on the line side but not used on the load side & the enclosure

The controls don't seem to make sense going from the 4 pole main breaker to a power distribution block to 2 separate load centers both of which are unmetered.

Answer:

Please refer to Exhibit A Sheet E200 with Delta 7 dated June 7, 2023 with reference to RFI 7 for updated information provided for clarification.

- 3) Question 3 : The top of the finished surface and the top of the wall indicate that the wall would be 6 feet tall

The irrigation and planning area with vines indicates 1 foot-deep by 1-foot wide area that would make the wall 7 foot tall for the most part.

Question, how tall is the wall from the footing up?

Answer:

Refer to Detail 1 on Sheet S3.1 which indicates a minimum of 18 inches from top of footing to grade. Refer to Sheet C210 for top of wall elevations and finish grade elevations. Height above grade should not exceed 6'-0".

- 4) Question: 4. Is it acceptable to provide possible alternates during bid submission(materials; scope; etc.)?

Answer:

There are no bid alternates for this project. Submitting a bid alternate would be considered a non-responsive bid. See also Article 4.8.2 General Conditions for information regarding substitution requests during submittal phase.

B. CITY OF REDONDO BEACH PERMIT REQUIREMENTS

- 1) City of Redondo Beach permit requirements are provided for your reference as Exhibit B.


If there are any discrepancies or conflicts between the City permit requirements for work on City property and the BCHD DIV 0 & DIV 1 General Requirements, assume the more stringent will be enforced for this overall project.

C. PLAN HOLDERS LIST

Current list of registered plan holders and list of Job Walk Attendees is attached as Exhibit C.

# EXHIBIT A



NEW PANEL	
PANEL NUMBER <u>A</u>					VOLTAGE <u>120/240</u>					PHASE <u>1</u> WIRE <u>3</u>					<div>■ NEMA 3R</div>		<div>■ COPPER BUSS</div>	
SOURCE <u>SCE</u>					A.I.C. <u>22,000</u>										<div>■ MAIN CIRCUIT BREAKER</div>		<div>100</div>	
PANEL LOCATION <u>PER SITE PLAN</u>					BUS AMPERE RATING <u>100</u>										<div>■ EXTERIOR</div>		MOUNTING	
L	C	L	M	L	R	C	L	T	CIRCUIT DESCRIPTION					LOAD(VA)		BRKR		CKT		PHASE		CKT		BRKR		LOAD(VA)		CIRCUIT DESCRIPTION					M	L	R	C	L	T	L																														
C	C	C	C	C	C	C	C	C						A	B	POLE		AMP		CT		A	B	AMP		POLE		A	B	
									SPARE					-	-	1		20		1		A		2		30		-		-		SPARE																																					
								3	POLE LIGHTS 'P1'							213				3		A		4		2		-		-		SPARE																																					
									SPARE					-						5		A		6		20		-		-		SPARE																																					
									SPARE					-	-					7		A		8		2		-		-		SPARE																																					
									TIME CLOCK					-						9		A		10		40		-		-		SPARE																																					
									LANDSCAPE CONTROLLER					-		100		↓		11		A		12		2		-		-		SPARE																																					
TOTALS										-		313												-				TOTALS	
L.C.L. VOLT AMPS:										PHASE A										PHASE B										55																																							
TOTAL VOLT AMPS:										368										PHASE A										-										PHASE B										368																			
TOTAL AMPS:										3										PHASE A										-										PHASE B										3																			

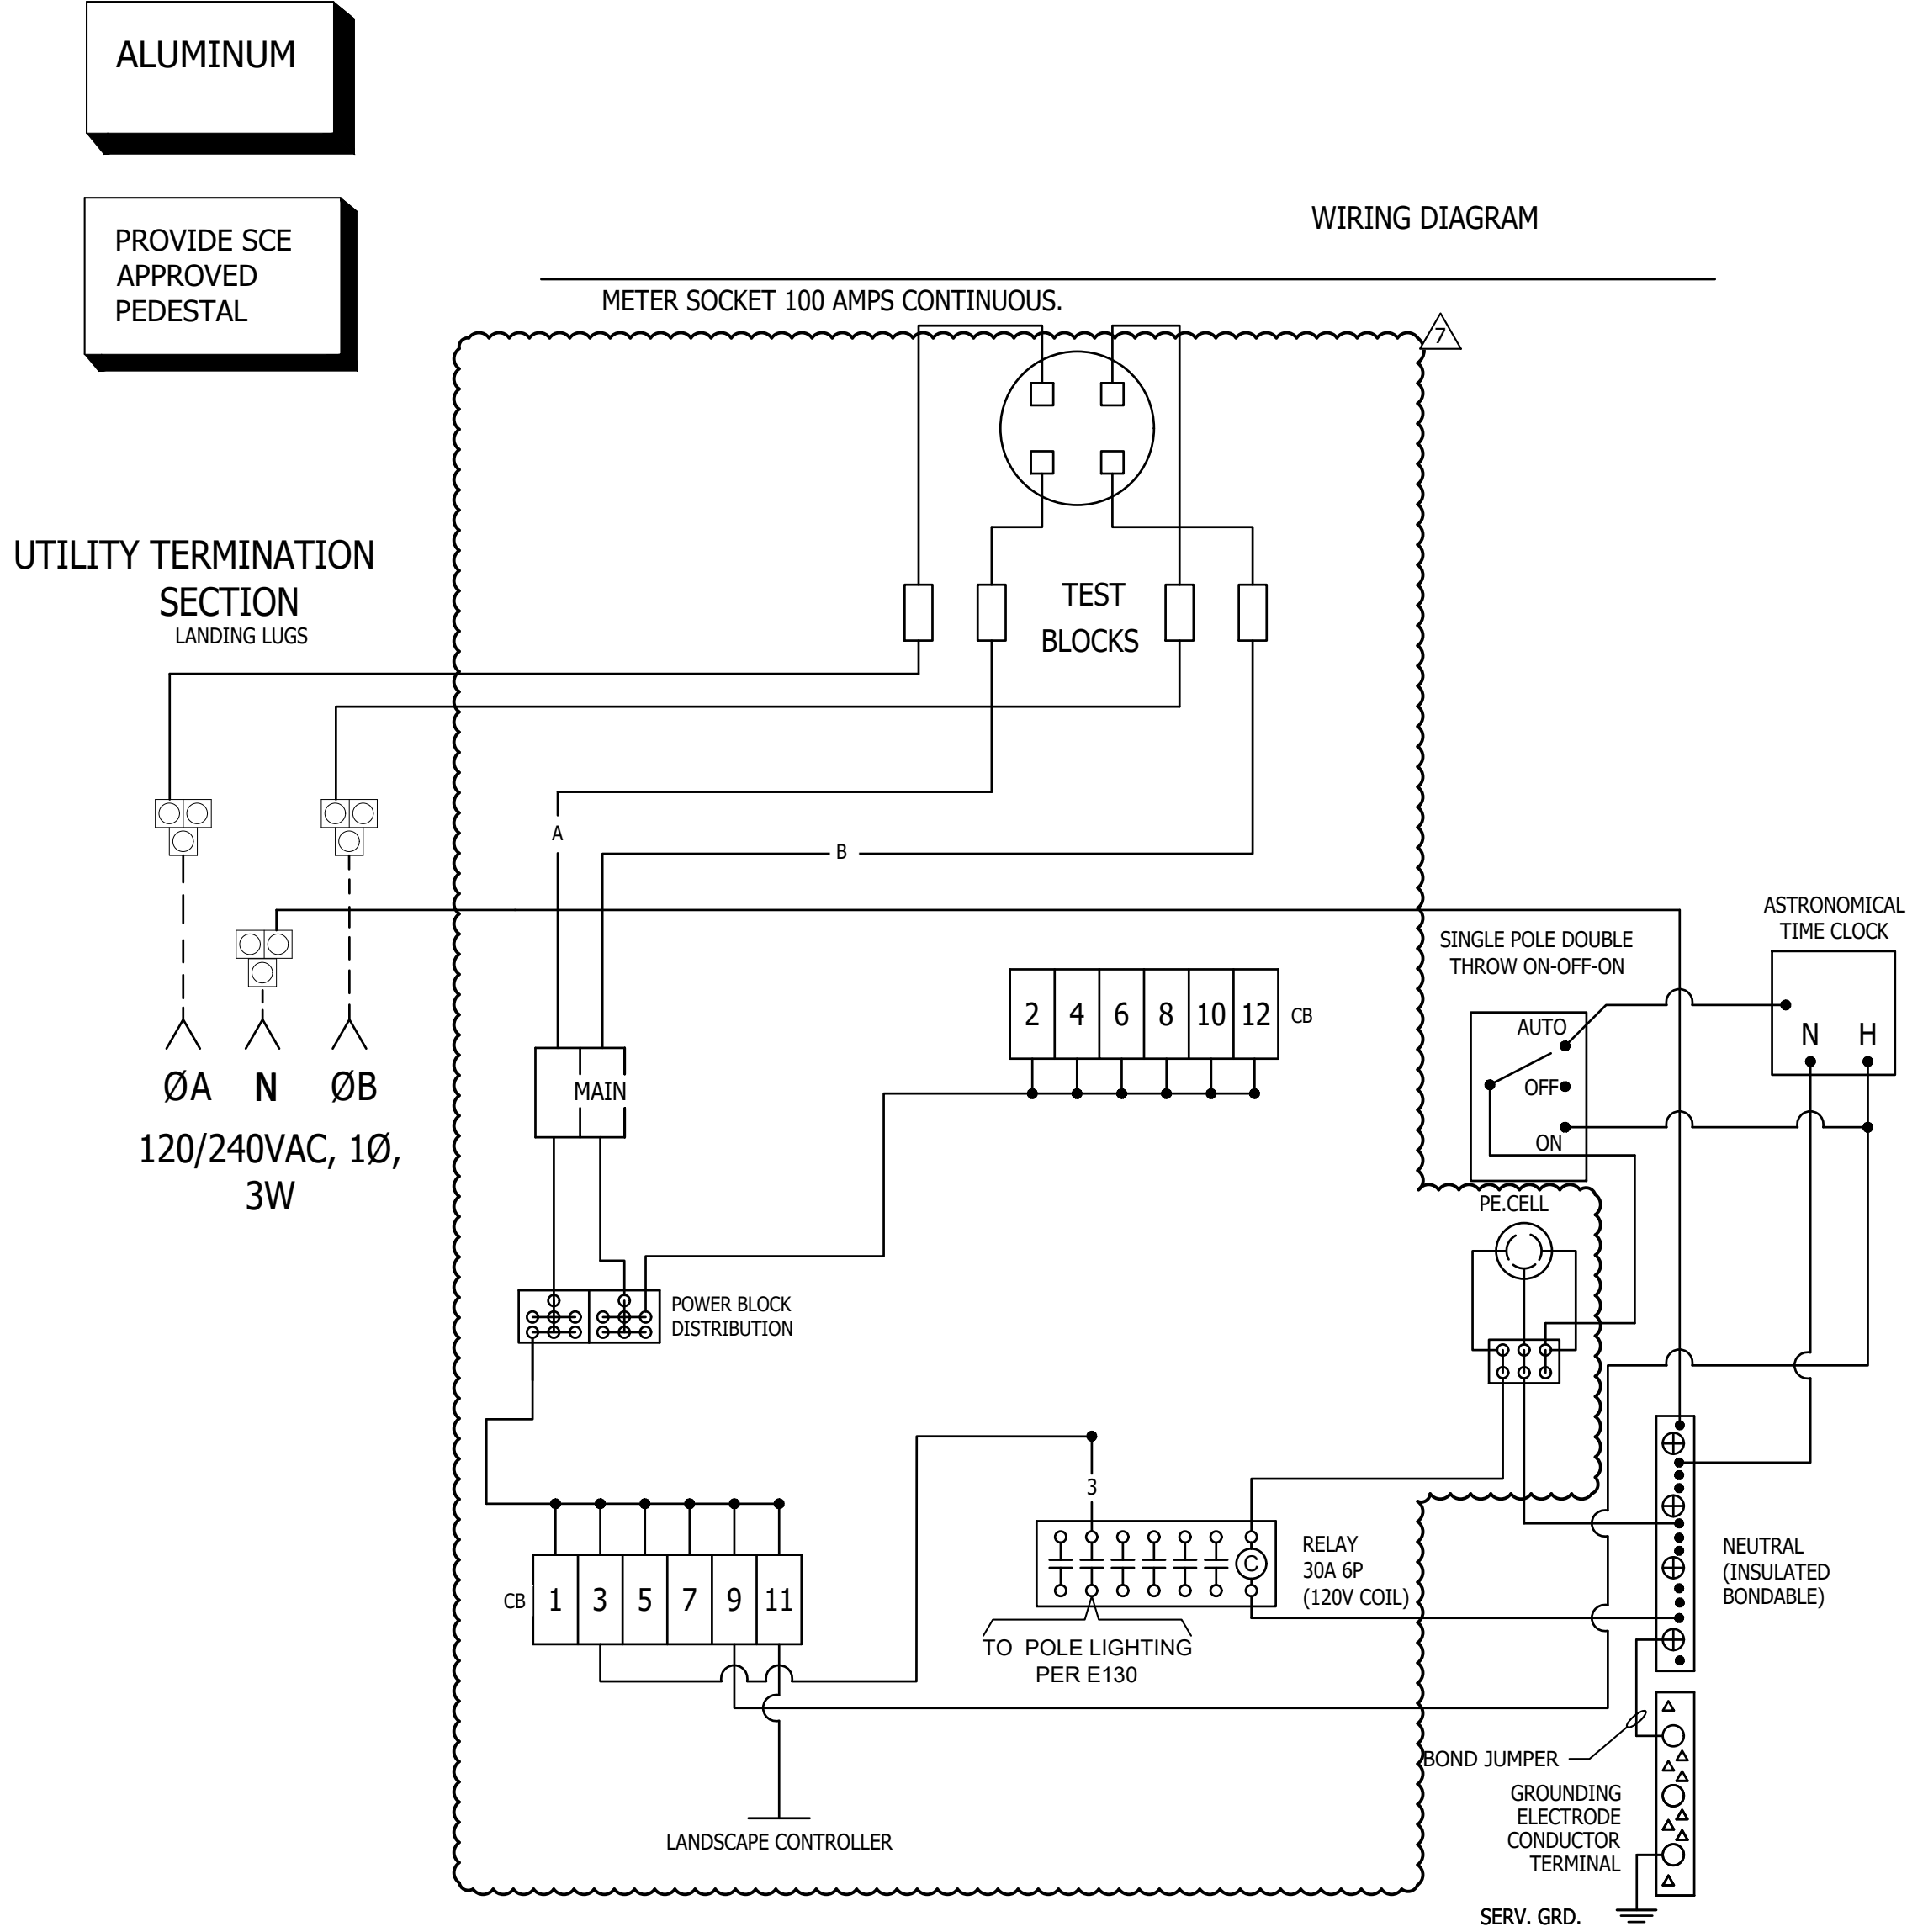

MYERS PEDESTAL 'A' 2

SCALE: NONE

PANEL 'A' E200

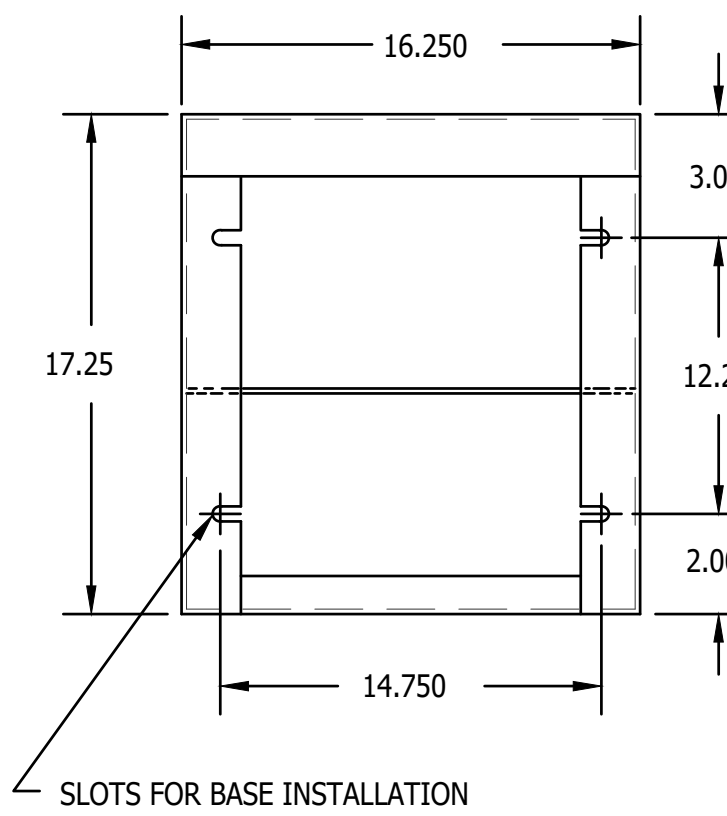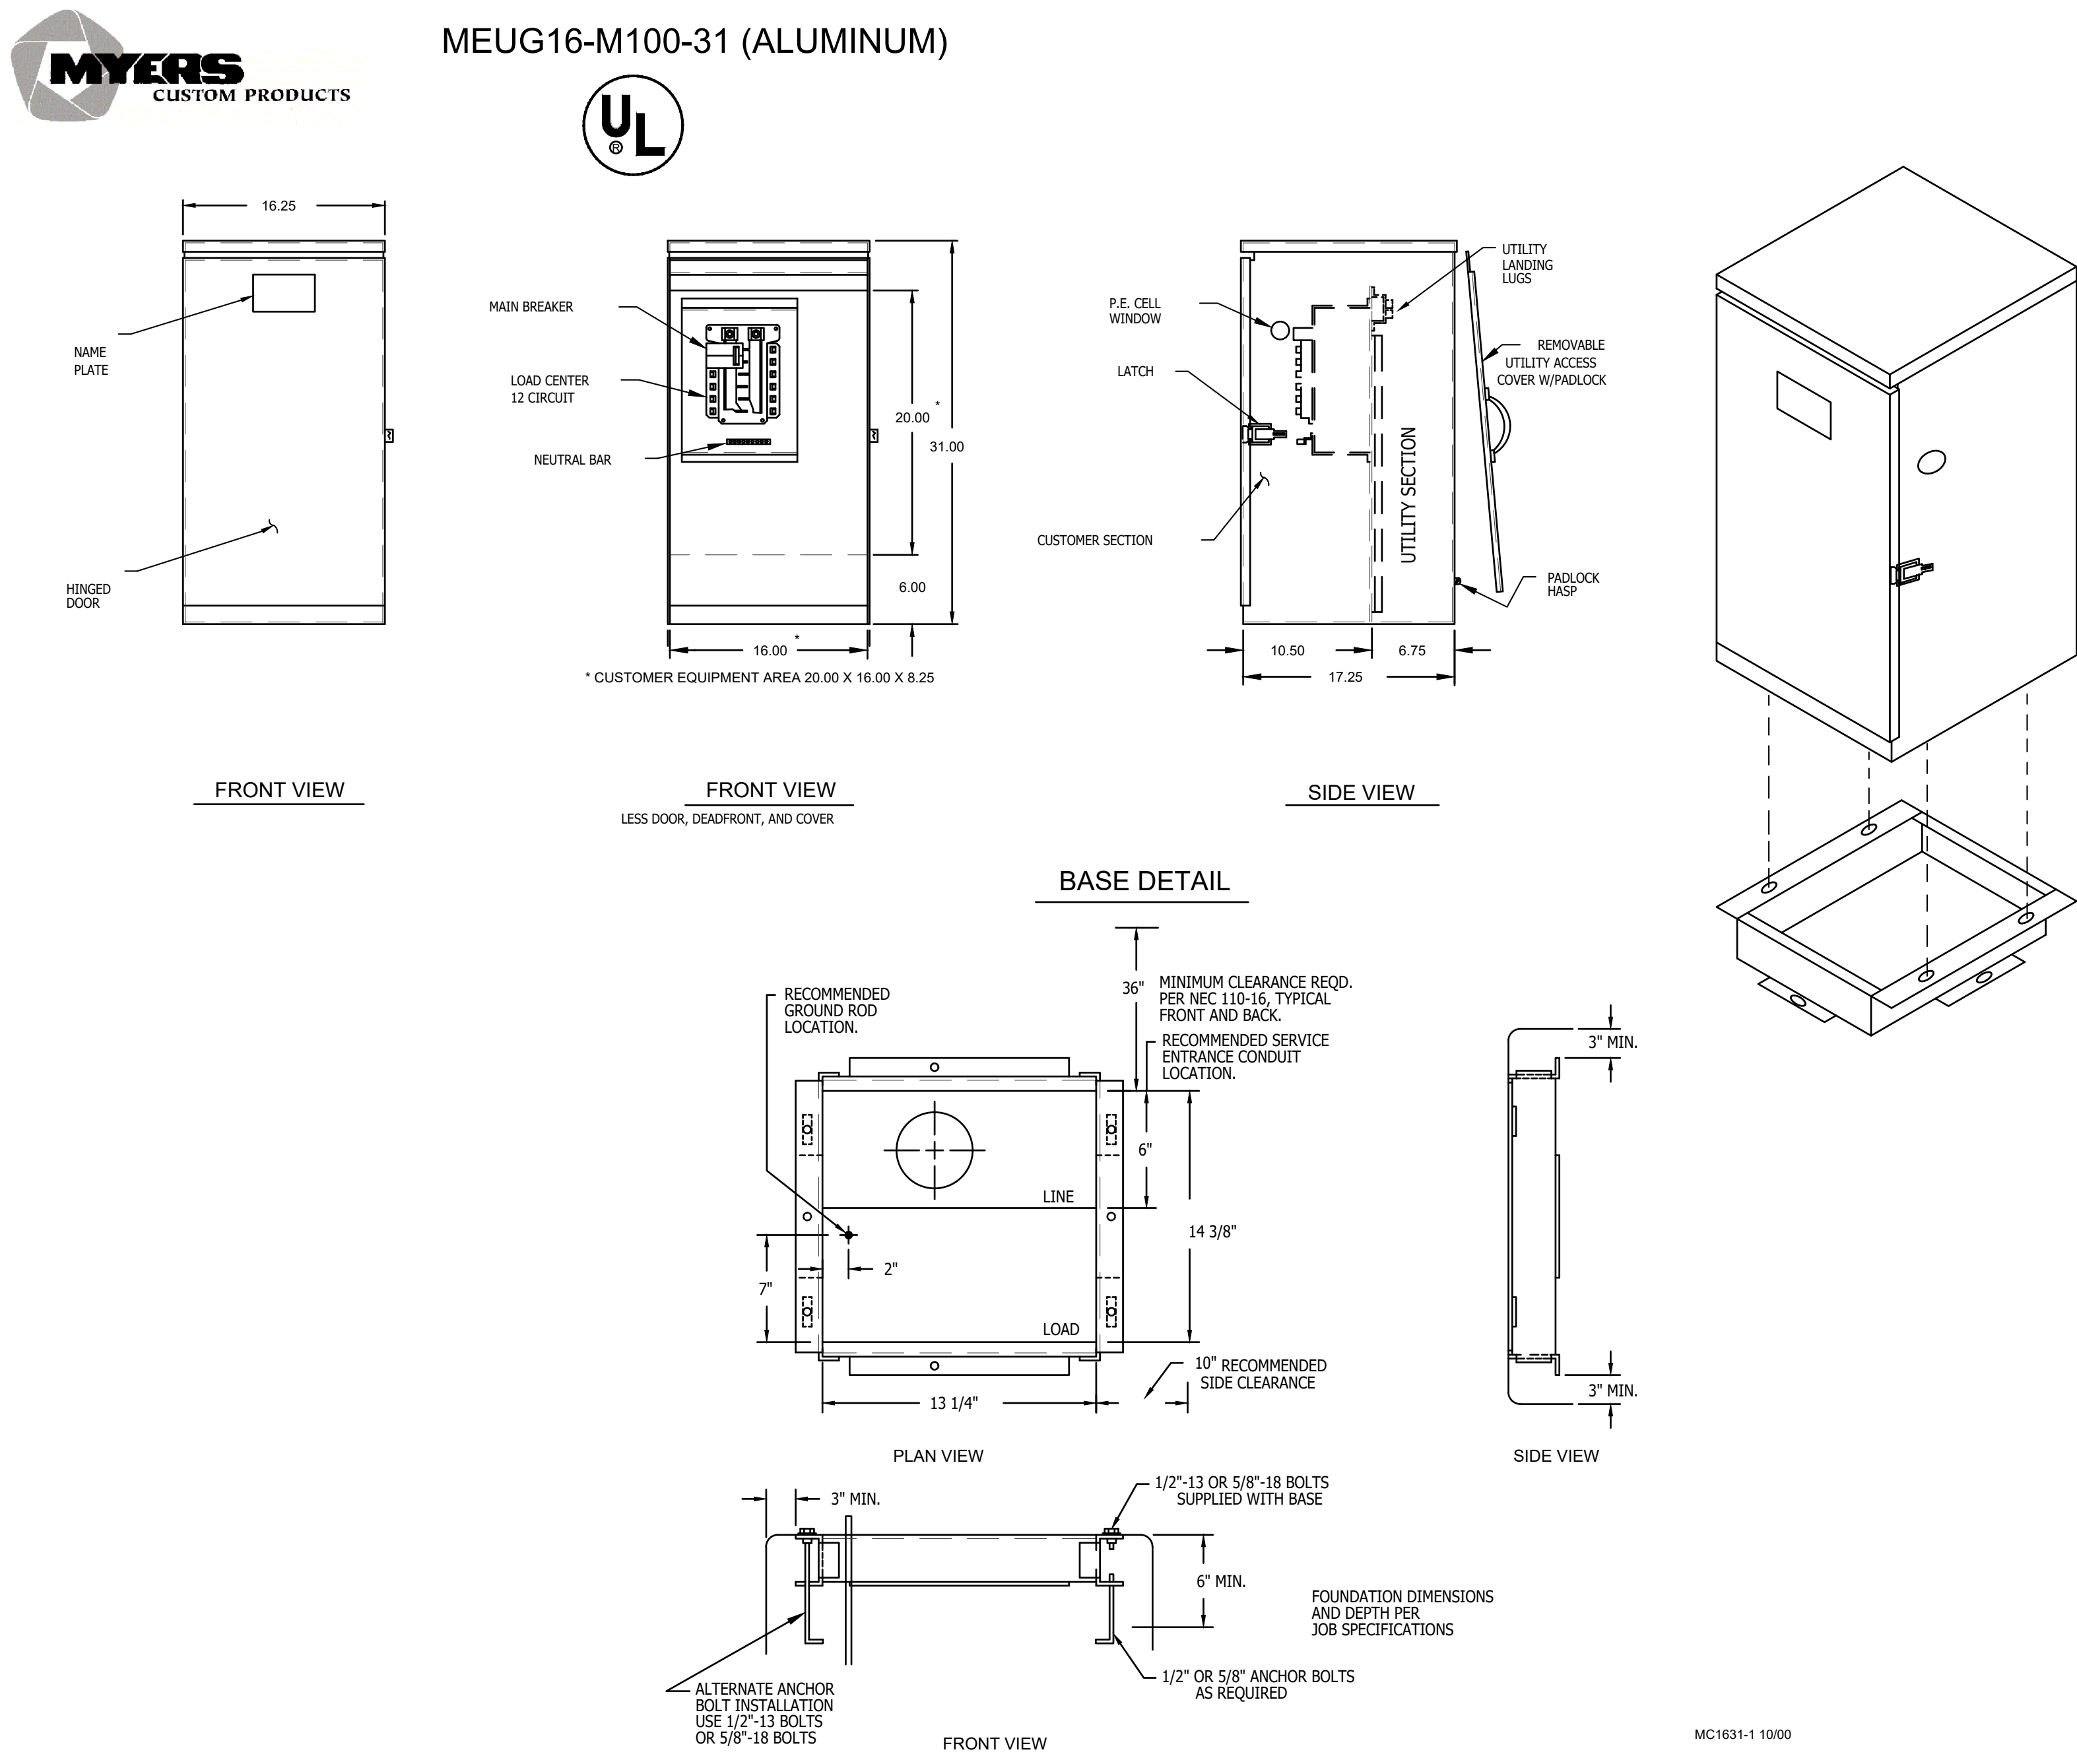

BOTTOM VIEW

MOUNTING SLOT DETAIL

## STANDARD FEATURES

- STANDARD VOLTAGE 120/240V 1Ø 3W.
- 12 CIRCUIT COPPER BUSSES INTERIOR.
- MAIN BREAKER: 100AMPS OR 200 AMPS, 42K AIC
- UTILITY LANDING LUGS: 200 AMPS, 250 KCNILL.
- VANDAL RESISTANT HINGED DOOR AND DEAD FRONT.
- LIGHT GREEN POWDER COAT FINISH IN ACCORDANCE WITH ASTM B-117. CUSTOM COLORS AVAILABLE.
- ALL FACTORY WIRING IS 600 VOLT RATED COPPER.
- MAXIMUM VOLTAGE 480/277V 3Ø 4W.
- 12 CIRCUIT INTERIOR MAY BE INCREASED TO 30 CIRCUIT. (NUMBER TO MATCH DETAIL)
- HIGHER AIC AVAILABLE UPON REQUEST.
- P.E. CELL, TEST SWITCH, LIGHTING RELAY, RECEPTACLES PER DETAIL.
- SOME EQUIPMENT MODIFICATIONS AVAILABLE. CONSULT YOUR FACTORY REPRESENTATIVE.
- PAD MOUNTING BASE AVAILABLE FOR CONCRETE FOUNDATION. ORDER SEPARATELY. MEUG16-BASE.
- ANCHOR BOLTS. ORDER SEPARATELY - 714548 (QUANTITY 4)

## SPECIFICATIONS

- 12-GAUGE CORROSION-RESISTANT ALUMINUM CONSTRUCTION. HOOD AND COVERS 1/4-GAUGE.
- RAINPROOF TYPE 3R ENCLOSURE.
- COMPLIES WITH CALTRANS SPECIFICATION 55-2E.
- MEETS EUSERC 308 EQUIPMENTS.
- ACCEPTABLE CIRCUIT BREAKERS ARE GE, ITE, CROUSE-HINDS/MURRAY, CUTLER-HAMMER.
- ALL FACTORY WIRING IS 600 VOLT RATED COPPER.
- SUITABLE FOR USE WITHOUT MAIN WHEN NO MORE THAN SIX SERVICE DISCONNECTS ARE INSTALLED AND USED IN ACCORDANCE WITH ARTICLE 384 OF THE NEC.
- LISTED BY UNDERWRITERS LABORATORIES, INC.

MYERS PEDESTAL

SCALE: NTS

1

E200

PAUL MURDOCH ARCHITECTS

6310 SAN VICENTE BLVD SUITE 400  
LOS ANGELES, CALIFORNIA 90048  
310 558-0995

THE DRAWINGS AND SPECIFICATIONS AND IDEAS, DESIGN, AND ARRANGEMENTS REPRESENTED THEREIN ARE AND SHALL REMAIN THE PROPERTY OF THE ARCHITECT, AND NO PART THEREOF SHALL BE COPIED, DISCLOSED TO OTHERS, OR USED IN CONNECTION WITH ANY WORK OR PROJECT OTHER THAN THE SPECIFIC PROJECT FOR WHICH THEY HAVE BEEN PREPARED AND DEVELOPED WITHOUT THE WRITTEN CONSENT OF THE ARCHITECT. VISUAL CONTACT WITH THESE DRAWINGS OR SPECIFICATIONS SHALL CONSTITUTE CONCLUSIVE EVIDENCE OF ACCEPTANCE OF THESE RESTRICTIONS. WRITTEN DIMENSIONS ON THESE DRAWINGS SHALL HAVE PRECEDENCE OVER SCALED DIMENSIONS. CONTRACTORS SHALL VERIFY AND BE RESPONSIBLE FOR ALL DIMENSIONS AND CONDITIONS ON THE JOB AND THIS OFFICE MUST BE NOTIFIED OF ANY VARIATIONS FROM THE DIMENSIONS AND CONDITIONS SHOWN BY THESE DRAWINGS. SHOP DETAILS MUST BE SUBMITTED TO THIS OFFICE FOR REVIEW BEFORE PROCEEDING WITH FABRICATION.

LUCCI & ASSOCIATES, INC.  
CONSULTING ELECTRICAL ENGINEERS  
3251 COTE MAURO, #511  
CAMARILLO, CA 93012-8094  
(805) 389-6520 FAX (805) 389-6519

LUCCI & ASSOCIATES, INC. reserve their common law copyright and other property rights in these plans. These plans and drawings are not to be reproduced, changed, or copied in any form or manner whatsoever without first obtaining the expressed written permission and consent of LUCCI & ASSOC., INC. nor are they to be assigned to any third party without obtaining said written permission and consent.



06-07-2023 RFI #7

NO. DATE REVISION

DIAMOND STREET + FLAGLER LANE BIKE PATH  
REDONDO BEACH

DIAMOND LANE  
REDONDO BEACH, CA 90277  
FLAGLER LANE & TOWERS STREET  
TORRANCE, CA 90503

PAN PROJECT NO.

20007

DRAWING TITLE

SHEET TITLE  
MYERS PEDESTAL 'A' AND PANEL SCHEDULE

SCALE

AS NOTED

DATE

4/12/2023

DRAWN

L.K./D.S.

CHECKED

K.L.

SHEET NO.

E200

8

# EXHIBIT B



CITY OF REDONDO BEACH  
PUBLIC WORKS DEPARTMENT - ENGINEERING SERVICES DIVISION

ENGINEERING PERMIT

ENGINEERING INSPECTION/NOTIFICATION HOTLINE (310) 937-6653  
CUT-OFF TIME 3:00PM FOR FOLLOWING BUSINESS DAY

PERMITTEE

NAME: \_\_\_\_\_ ☐ PAYER  
ADDRESS: \_\_\_\_\_  
CITY: \_\_\_\_\_ ZIP: \_\_\_\_\_  
HOME PHONE: (\_\_\_\_) \_\_\_\_\_ WORK PHONE: (\_\_\_\_) \_\_\_\_\_  
CITY BUSINESS LICENSE: \_\_\_\_\_ EXPIRES: \_\_\_\_\_

CONTRACTOR

I, THE UNDERSIGNED, HEREBY DECLARE THAT I AM A CONTRACTOR LICENSED UNDER THE PROVISIONS OF SECTION 7000, CHAPTER 9, DIVISION 3 OF THE BUSINESS AND PROFESSIONS CODE, AND THAT MY LICENSE, LISTED BELOW, IS AND WILL REMAIN IN FULL FORCE AND EFFECT FOR THE TERM OF THIS PERMIT.

NAME: \_\_\_\_\_ ☐ PAYER  
ADDRESS: \_\_\_\_\_  
CITY: \_\_\_\_\_ ZIP: \_\_\_\_\_  
BUSINESS PHONE: (\_\_\_\_) \_\_\_\_\_ 24 HR. PHONE: (\_\_\_\_) \_\_\_\_\_  
STATE LICENSE NO: \_\_\_\_\_ CLASS: \_\_\_\_\_ EXPIRES: \_\_\_\_\_  
CITY BUSINESS LICENSE: \_\_\_\_\_ EXPIRES: \_\_\_\_\_

PERMIT TYPE

WORK WITHIN THE PUBLIC RIGHT-OF-WAY

☐ ROAD ☐ SEWER ☐ DRAINAGE ☐ ENCROACHMENT  
☐ DUMPSTER ☐ UTILITIES ☐ NEWS RACK ☐ OTHER \_\_\_\_\_  
WORK DESCRIPTION: \_\_\_\_\_

WORK WITHIN PRIVATE PROPERTY

☐ GRADING ☐ DEMOLITION ☐ SANDBLASTING ☐ OTHER  
WORK DESCRIPTION: \_\_\_\_\_

WE, THE PERMITTEE AND THE CONTRACTOR, INDIVIDUALLY AND COLLECTIVELY, HEREBY ACKNOWLEDGE THAT WE HAVE READ THIS APPLICATION, AND STATE THAT THE INFORMATION THAT WE HAVE GIVEN ABOVE, IS CORRECT. WE, THE PERMITTEE AND THE CONTRACTOR, INDIVIDUALLY AND COLLECTIVELY, UNDERSTAND THAT THE WORK DESCRIBED ABOVE WILL BE PERFORMED STRICTLY BY THE ABOVE LISTED CONTRACTOR. WE, THE PERMITTEE AND THE CONTRACTOR, INDIVIDUALLY AND COLLECTIVELY, HEREBY AGREE TO COMPLY WITH ALL APPLICABLE FEDERAL, STATE AND LOCAL LAWS, RULES AND REGULATIONS, INCLUDING THE ATTACHED GUIDELINES OF THIS PERMIT.

SIGNATURE OF PERMITTEE  
OR AUTHORIZED AGENT: \_\_\_\_\_ DATE: \_\_\_\_\_  
PRINT NAME:

SIGNATURE OF CONTRACTOR  
OR AUTHORIZED AGENT: \_\_\_\_\_ DATE: \_\_\_\_\_  
PRINT NAME:

ISSUED BY: \_\_\_\_\_ DATE: \_\_\_\_\_

PERMIT NO.

RECEIPT NO.

PROJECT ADDRESS:

ATTACHMENTS TO ORIGINAL

COPY	EXPIRES
PERMITTEE'S CA ID	
CONTRACTOR'S CA ID	
CONTRACTOR'S STATE LICENSE ID	
INSURANCE CERTIFICATE	
OTHER:	
COPY	
WATER QUALITY FORMS	
PERMIT GUIDELINES	
SIGNATURE AUTHORIZATION	
PLANS	

FEES, DEPOSIT, AND BOND

PERMIT FEE	
INSPECTION FEE	
OTHER:	
<b>TOTAL FEES</b>	

CASH DEPOSIT	
DEDUCTION	
<b>TOTAL REFUND</b>	

PERFORMANCE BOND NO.

INSPECTION RECORD

1. \_\_\_\_\_  
2. \_\_\_\_\_

☐ CONCRETE CLASS REPORT ☐ ASPHALT CLASS REPORT  
☐ COMPACTION REPORT ☐ OTHER: \_\_\_\_\_

☐ FINAL INSPECTION

INSPECTED BY: \_\_\_\_\_ DATE: \_\_\_\_\_

RELEASED BY: \_\_\_\_\_ DATE: \_\_\_\_\_



# CITY OF REDONDO BEACH

## PUBLIC WORKS DEPARTMENT - ENGINEERING SERVICES DIVISION

# ENGINEERING PERMIT GUIDELINES

### REGULATIONS

- PURSUANT TO TITLE 7 OF THE REDONDO BEACH MUNICIPAL CODE, NO WORK SHALL BE PERFORMED WITHIN THE PUBLIC RIGHT-OF-WAY, WITHOUT FIRST OBTAINING A PERMIT FROM THE CITY ENGINEER.
- ALL WORKS WITHIN THE PUBLIC RIGHT-OF WAY SHALL BE PERFORMED BY A STATE LICENSED CONTRACTOR OF THE PROPER LICENSE CLASS.
- THIS PERMIT SHALL BECOME **NULL AND VOID** IF WORK PERMITTED THEREBY IS PERFORMED IN VIOLATION OF ANY APPLICABLE FEDERAL, STATE OR LOCAL LAW, RULE OR REGULATION, INCLUDING THESE PERMIT GUIDELINES.
- THIS PERMIT IS VALID ONLY TO THE EXTENT OF THE JURISDICTION OF THE CITY OF REDONDO BEACH. PERMITS REQUIRED BY OTHER INTERESTED AGENCIES ARE THE RESPONSIBILITY OF BOTH, THE PERMITTEE AND CONTRACTOR.
- THIS PERMIT IS SUBJECT TO ALL RESTRICTIONS AND CONDITIONS ESTABLISHED BY **PRIOR** ACTIVE PERMITS, AGREEMENTS, COVENANTS, EASEMENTS, PRIVILEGES AND ALL OTHER RIGHTS, RECORDED AND UNRECORDED, IN THE AREA OF THE PERMITTED WORK. IT IS THE RESPONSIBILITY OF BOTH, THE PERMITTEE AND THE CONTRACTOR, TO MAKE THE NECESSARY ARRANGEMENT WITH THE HOLDERS OF SUCH RIGHTS.
- UPON A WRITTEN NOTICE, THE CITY ENGINEER AND/OR HIS REPRESENTATIVE MAY CANCEL OR REVOKE THIS PERMIT FOR ANY CAUSE WHATSOEVER. CONSEQUENTLY, THE CONTRACTOR SHALL RESTORE ALL AFFECTED IMPROVEMENTS TO ITS ORIGINAL CONDITION, TO THE SATISFACTION OF THE CITY ENGINEER AND/OR HIS REPRESENTATIVE, AT CONTRACTOR'S SOLE COST, AND VACATE THE PUBLIC RIGHT-OF-WAY. SHOULD THE CONTRACTOR, FAIL TO RESTORE THE AFFECTED IMPROVEMENTS TO ITS ORIGINAL CONDITION, THE CITY SHALL EITHER PERFORM THE RESTORATION WORK, OR HAVE THE WORK PERFORMED BY AN OUTSIDE CONTRACTOR. **THE PERMITTEE AND THE CONTRACTOR, JOINTLY AND INDIVIDUALLY, HEREBY AGREE TO REIMBURSE THE CITY FOR THE COST OF SAID CITY-FINANCED RESTORATION WORK, WITHIN THIRTY (30) CALENDAR DAYS FROM THE DATE OF RECEIPT OF A STATEMENT FROM THE CITY.**
- **ANY COST INCURRED BY THE PERMITTEE AND/OR THE CONTRACTOR, AS A RESULT OF THE CONDITIONS OF THIS PERMIT OR AS A RESULT OF THE CITY EXERCISING ANY OF THE CITY'S RIGHTS OR AUTHORITIES SHALL BE BORN BY THE PERMITTEE AND/OR THE CONTRACTOR RESPECTIVELY.**

### LICENSING

- CONTRACTOR SHALL MAINTAIN AN ACTIVE CONTRACTOR'S STATE LICENSE OF THE PROPER LICENSE CLASS, THROUGHOUT THE TERM OF THIS PERMIT.
- CONTRACTOR SHALL MAINTAIN AN ACTIVE REDONDO BEACH CITY BUSINESS LICENSE, THROUGHOUT THE TERM OF THIS PERMIT.

### INSURANCE, SUBROGATION & INDEMNITY

- PERMITTEE AND/OR CONTRACTOR SHALL MAINTAIN ON CITY FILES, THROUGHOUT THE TERM OF THIS PERMIT, A **CITY-APPROVED GENERAL LIABILITY INSURANCE POLICY AND ENDORSEMENT NAMING THE CITY ADDITIONAL INSURED ON PRIMARY BASIS. INSURERS MUST BE ADMITTED TO DO BUSINESS IN THE STATE OF CALIFORNIA AND POSSESS A CURRENT A.M. BEST'S RATING OF NO LESS THAN "A:VII".**
- PERMITTEE AND/OR CONTRACTOR SHALL MAINTAIN ON CITY FILES, THROUGHOUT THE TERM OF THIS PERMIT, A **CITY-APPROVED WORKERS' COMPENSATION AND EMPLOYERS' LIABILITY INSURANCE POLICY OR DECLARATION WHEN REQUIRED.**
- **SIGNING THIS PERMIT IS PRIMA FACIE EVIDENCE THAT PERMITTEE AND/OR CONTRACTOR, JOINTLY AND INDIVIDUALLY, HEREBY WAIVE(S) THEIR/ITS RIGHT OF SUBROGATION AGAINST THE CITY OF REDONDO BEACH, ITS OFFICERS, ELECTED AND APPOINTED OFFICIALS, EMPLOYEES AND VOLUNTEERS FOR ANY LOSS, LIABILITY, DAMAGE, OR COST SUSTAINED BY ANY PERSON OR PROPERTY, ARISING OUT OF WORK OR OPERATIONS PERFORMED BY OR ON BEHALF OF THE PERMITTEE AND/OR CONTRACTOR, INCLUDING MATERIALS, PARTS, OR EQUIPMENT FURNISHED IN CONNECTION WITH SUCH WORK OR OPERATIONS.**
- **SIGNING THIS PERMIT IS PRIMA FACIE EVIDENCE THAT PERMITTEE AND/OR CONTRACTOR, JOINTLY AND INDIVIDUALLY, HEREBY AGREE(S) TO INDEMNIFY, DEFEND AND HOLD HARMLESS THE CITY OF REDONDO BEACH, ITS OFFICERS, ELECTED AND APPOINTED OFFICIALS, EMPLOYEES AND VOLUNTEERS AGAINST ANY LOSS, LIABILITY, DAMAGE, OR COST SUSTAINED BY ANY PERSON OR PROPERTY, ARISING OUT OF WORK OR OPERATIONS PERFORMED BY OR ON BEHALF OF THE PERMITTEE AND/OR CONTRACTOR, INCLUDING MATERIALS, PARTS, OR EQUIPMENT FURNISHED IN CONNECTION WITH SUCH WORK OR OPERATIONS.**

### SIGNS & NOTIFICATION

- PERMITTEE AND/OR CONTRACTOR SHALL POST ONE (1), 18"x12", WEATHERPROOF SIGN AT EVERY ENTRANCE TO EACH BLOCK OF THE AFFECTED PUBLIC RIGHT-OF-WAY. SAID SIGN SHALL CONTAIN THE NAMES OF THE PERMITTEE AND THE CONTRACTOR, THE CONSTRUCTION HOURS AND A 24-HOUR TELEPHONE NUMBER.
- PERMITTEE AND/OR CONTRACTOR SHALL NOTIFY THE PUBLIC WORKS DEPARTMENT-ENGINEERING SERVICES DIVISION, **TWO (2) WORKING DAYS PRIOR TO THE COMMENCEMENT OF ANY WORK WITHIN THE PUBLIC RIGHT-OF-WAY.**

- PERMITTEE AND/OR CONTRACTOR SHALL NOTIFY NEIGHBORING RESIDENTS AND BUSINESSES **TWO (2) WORKING DAYS PRIOR TO THE COMMENCEMENT OF ANY WORK** WITHIN THE PUBLIC RIGHT-OF-WAY.
- WRITTEN NOTICES SHALL PROVIDE THE PERMITTEE'S AND/OR CONTRACTOR'S 24-HOUR TELEPHONE NUMBER, THE NATURE OF THE PROPOSED WORK AND THE ANTICIPATED TIME OF COMMENCEMENT AND COMPLETION OF SAID WORK.
- **THE CITY ENGINEER AND/OR HIS REPRESENTATIVE SHALL APPROVE ALL WRITTEN NOTICES PRIOR TO DISTRIBUTION.**

### TIME

- **ACTUAL CONSTRUCTION SHALL COMMENCE NO EARLIER THAN 7:00 A.M. AND SHALL CEASE NO LATER THAN 6:00 P.M., MONDAY THROUGH FRIDAY.**
- WORK WITHIN THE PUBLIC RIGHT-OF-WAY, SHALL BE PERFORMED BETWEEN THE HOURS OF **9:00 A.M. AND 3:00 P.M., MONDAY THROUGH FRIDAY**, IF SAID WORK FALLS WITHIN THE FOLLOWING MAJOR THOROUGHFARES:
  1. ARTESIA BOULEVARD.
  2. AVIATION BOULEVARD.
  3. BERYL STREET.
  4. CAMINO REAL.
  5. CATALINA AVENUE.
  6. INGLEWOOD AVENUE.
  7. MANHATTAN BEACH BOULEVARD.
  8. MARINE AVENUE.
  9. PALOS VERDES BOULEVARD.
  10. PROSPECT AVENUE.
  11. TORRANCE BOULEVARD.
  12. 190<sup>TH</sup> / ANITA STREET.

**NO WORK WITHIN THE PUBLIC RIGHT-OF-WAY SHALL BE PERFORMED DURING THE FOLLOWING HOLIDAYS.**

1. MEMORIAL DAY.
2. INDEPENDENCE DAY.
3. LABOR DAY.
4. THANKSGIVING DAY.
5. CHRISTMAS DAY.
6. NEW YEARS DAY.

- **NO WORK WITHIN THE PUBLIC RIGHT-OF-WAY SHALL BE PERFORMED ON SATURDAYS WITHOUT THE PRIOR WRITTEN CONSENT OF THE CITY ENGINEER AND/OR HIS REPRESENTATIVE. WORK AUTHORIZED FOR SATURDAYS, SHALL BE PERFORMED BETWEEN THE HOURS OF 9:00 A.M. AND 5:00 P.M.**

- **NO WORK WITHIN THE PUBLIC RIGHT-OF-WAY SHALL BE PERFORMED ON SUNDAYS.**

- THIS PERMIT SHALL BECOME **NULL AND VOID** UNLESS WORK PERMITTED THEREBY IS COMMENCED AND DILIGENTLY PURSUED WITHIN **(180) CALENDAR DAYS** FROM THE DATE OF ISSUANCE OF THIS PERMIT.

- THIS PERMIT SHALL BECOME **NULL AND VOID** IF WORK PERMITTED THEREBY IS SUSPENDED FOR ANY REASON WHATSOEVER, AT ANY TIME DURING CONSTRUCTION, FOR **(180) CALENDAR DAYS.**

### UTILITIES

- PERMITTEE AND/OR CONTRACTOR SHALL CALL UNDERGROUND SERVICE ALERT AT ITS TOLL FREE NUMBER, 1-800-227-2600, **TWO (2) WORKING DAYS PRIOR TO THE COMMENCEMENT OF ANY EXCAVATION.** SECTION 4216/4217 OF THE GOVERNMENT CODE REQUIRES A DIG ALERT IDENTIFICATION NUMBER TO BE ISSUED BEFORE A "PERMIT TO EXCAVATE" WILL BE VALID.
- CONTRACTOR SHALL LOCATE AND PROTECT EXISTING UTILITIES AT CONTRACTOR'S SOLE COST.
- CONTRACTOR SHALL REPAIR, AT THE CONTRACTOR'S SOLE COST, TO THE SATISFACTION OF THE CITY ENGINEER AND/OR HIS REPRESENTATIVE, ANY DAMAGE INFLECTED BY OR ON BEHALF OF THE CONTRACTOR ON EXISTING UTILITIES.
- **UPON COMPLETION CONTRACTOR SHALL REMOVE ALL SPRAY PAINTED MARKINGS PRIOR TO THE FINAL INSPECTION.**

### LANDSCAPING

PERMITTEE AND/OR CONTRACTOR SHALL REPLACE IN KIND, AT THEIR/ITS COST, TO THE SATISFACTION OF THE CITY ENGINEER AND/OR HIS REPRESENTATIVE, TREES AND ALL OTHER LANDSCAPING AND IRRIGATION ELEMENTS THAT ARE REMOVED FROM PUBLIC RIGHT-OF-WAY PER THE APPROVED PROJECT PLANS OR PER THE DIRECTIONS OF THE CITY ENGINEER AND/OR HIS REPRESENTATIVE.

### TRAFFIC CONTROL

- CONTRACTOR SHALL SUBMIT TRAFFIC DELINEATION PLANS TO THE CITY ENGINEER AND/OR HIS REPRESENTATIVE FOR APPROVAL.
- WHEN THE REQUIREMENT FOR TRAFFIC DELINEATION PLANS IS WAIVED BY THE CITY ENGINEER AND/OR HIS REPRESENTATIVE, CONTRACTOR SHALL EXECUTE TRAFFIC

DELINEATION IN ACCORDANCE WITH THE LATEST EDITION OF THE **CA MUTCD**, AS AMENDED, TO THE SATISFACTION OF THE CITY ENGINEER AND/OR HIS REPRESENTATIVE.

- CONTRACTOR SHALL OBTAIN APPROVAL OF THE CITY ENGINEER AND/OR HIS REPRESENTATIVE, AS WELL AS THE POLICE DEPARTMENT AT (310) 318-0611, **PRIOR** TO POSTING NO-PARKING SIGNS.
- CONTRACTOR SHALL POST NO-PARKING SIGNS **(72) HOURS PRIOR TO ENFORCEMENT**.
- CONTRACTOR SHALL ENSURE THAT COMMERCIAL VEHICLES TRANSPORTING SOIL, EQUIPMENT OR CONSTRUCTION MATERIALS, AND HAVING UNLADEN WEIGHT, AS DEFINED IN SECTION 660 OF CVC, OF 6,000 POUNDS OR MORE, OR HAVING MANUFACTURER'S GROSS WEIGHT RATING, AS DEFINED IN SECTION 390 OF CVC, OF 10,000 POUNDS OR MORE, SHALL USE DESIGNATED TRUCK ROUTE TO COMMUTE TO PROJECT SITE. ANY COMMERCIAL VEHICLE HAVING A FULLY LADEN WEIGHT OF 20,000 POUNDS OR MORE **SHALL NOT USE CONDITIONAL TRUCK ROUTE**. MAPS SHOWING TRUCK ROUTES ARE AVAILABLE FROM THE PUBLIC WORKS DEPARTMENT - ENGINEERING SERVICES DIVISION.

## PERFORMANCE

- CONTRACTOR SHALL ENSURE THAT **ALL WORKS** COMPLY WITH THE REQUIREMENTS OF THE LATEST EDITION OF **CAL/OSHA CONSTRUCTION SAFETY ORDERS**, AS AMENDED, TO THE SATISFACTION OF THE CITY ENGINEER AND/OR HIS REPRESENTATIVE. EXCAVATIONS EQUAL OR EXCEED FIVE (5) FEET IN DEPTH, INTO WHICH A PERSON IS REQUIRED TO DESCEND, AND THE CONSTRUCTION OR THE DEMOLITION OF ANY SCAFFOLDING FALSEWORK, BUILDING OR STRUCTURE MORE THAN THREE STORIES HIGH, REQUIRE A SEPARATE PERMIT FROM CAL/OSHA.
- CONTRACTOR SHALL ENSURE THAT **ALL WORKS** COMPLY WITH THE REQUIREMENTS OF THE **CLEAN WATER ACT (CWA)** AND THE **NATIONAL POLLUTANT DISCHARGE ELIMINATION SYSTEM (NPDES)**, TO THE SATISFACTION OF THE CITY ENGINEER AND/OR HIS REPRESENTATIVE. CONTRACTOR SHALL ADHERE TO THE SELECTED **BEST MANAGEMENT PRACTICES (BMP)** PLAN AND ALL ADDITIONAL CORRECTIVE STEPS AS REQUIRED BY THE CITY ENGINEER AND/OR HIS REPRESENTATIVE. **CONTRACTOR IS HEREBY ADVISED THAT CONTRACTOR SHALL BE SUBJECT TO FINES FROM THE CALIFORNIA REGIONAL WATER QUALITY CONTROL BOARD (CRWQCB), THE STATE DEPARTMENT OF FISH AND GAME AND THE UNITED STATES COAST GUARD FOR ANY WATER POLLUTION CAUSED BY THE CONTRACTOR.**
- UNLESS DIRECTED OTHERWISE BY THE CITY, CONTRACTOR SHALL ENSURE THAT **ALL WORKS WITHIN THE PUBLIC RIGHT-OF-WAY**, COMPLY WITH THE REQUIREMENTS OF THE LATEST EDITION OF THE **AMERICAN PUBLIC WORKS ASSOCIATION (APWA) STANDARD PLANS AND SPECIFICATIONS**, AS AMENDED, TO THE SATISFACTION OF THE CITY ENGINEER AND/OR HIS REPRESENTATIVE.
- PERMITTEE AND/OR CONTRACTOR SHALL ENSURE THAT THE CONSTRUCTION, DEMOLITION OR ABANDONMENT OF WATER WELLS, MONITORING WELLS AND CATHODIC PROTECTION WELLS, COMPLY WITH THE REQUIREMENTS OF THE LATEST EDITION OF THE **CALIFORNIA WELL STANDARDS**, ISSUED BY THE **CALIFORNIA DEPARTMENT OF WATER RESOURCES**, AS AMENDED, TO THE SATISFACTION OF THE CITY ENGINEER AND/OR HIS REPRESENTATIVE.
- PERMITTEE AND/OR CONTRACTOR SHALL KEEP THE PUBLIC RIGHT-OF-WAY CLEAN AND CLEAR FOR PEDESTRIAN AND VEHICULAR TRAFFIC AT ALL TIMES, TO THE SATISFACTION OF THE CITY ENGINEER AND/OR HIS REPRESENTATIVE.
- PERMITTEE AND/OR CONTRACTOR SHALL STORE NEITHER DEBRIS, MATERIALS NOR EQUIPMENT WITHIN THE PUBLIC RIGHT-OF-WAY, WITHOUT THE **PRIOR WRITTEN CONSENT** OF THE CITY ENGINEER AND/OR HIS REPRESENTATIVE.
- PERMITTEE AND/OR CONTRACTOR SHALL ENFORCE THE CITY'S DUST CONTROL REQUIREMENTS AT ALL TIMES, TO THE SATISFACTION OF THE CITY ENGINEER AND/OR HIS REPRESENTATIVE.
- PERMITTEE AND/OR CONTRACTOR SHALL ENFORCE THE CITY'S NOISE CONTROL REQUIREMENTS AT ALL TIMES, TO THE SATISFACTION OF THE CITY ENGINEER AND/OR HIS REPRESENTATIVE.
- **CONTRACTOR SHALL REMOVE ALL SPRAY PAINTED MARKINGS PRIOR TO THE FINAL INSPECTION.**
- **CONTRACTOR'S COPY OF THIS PERMIT, INCLUDING ALL ATTACHMENTS, ALONG WITH AN APPROVED SET OF PROJECT PLANS AND SPECIFICATIONS, SHALL BE KEPT AT THE PROJECT SITE, READY FOR INSPECTION BY ANY AUTHORIZED AGENT OF THE CITY, UPON DEMAND.**

## REPORTS

PERMITTEE AND/OR CONTRACTOR SHALL SUBMIT THE FOLLOWING TO THE PUBLIC WORKS DEPARTMENT - ENGINEERING SERVICES DIVISION, DURING CONSTRUCTION AND **PRIOR TO REQUESTING FINAL INSPECTION**:

1. CONCRETE CLASS REPORTS.
2. ASPHALT CLASS REPORTS.
3. COMPACTION REPORTS.
4. ALL OTHER REPORTS AND DOCUMENTS AS REQUESTED BY THE CITY ENGINEER AND/OR HIS REPRESENTATIVE.

## INSPECTION

- PERMITTEE AND/OR CONTRACTOR SHALL ENSURE THAT ALL WORKS WITHIN THE PUBLIC RIGHT-OF-WAY ARE INSPECTED AND APPROVED BY THE PUBLIC WORKS INSPECTOR.
- PERMITTEE AND/OR CONTRACTOR SHALL ARRANGE FOR PUBLIC WORKS INSPECTION **(24) HOURS IN ADVANCE**.
- PERMITTEE AND/OR CONTRACTOR SHALL CONTACT THE PUBLIC WORKS DEPARTMENT - ENGINEERING SERVICES DIVISION AT **(310) 937-6653** BEFORE 3:00 P.M. FOR ALL INSPECTION REQUESTS. CALLS RECEIVED AFTER 3:00 P.M. SHALL NOT BE SCHEDULED FOR NEXT BUSINESS DAY INSPECTION.

- PERMITTEE AND/OR CONTRACTOR SHALL ENSURE THAT **FIRST INSPECTION** TAKE PLACE WHEN **ONE OR MORE** OF THE FOLLOWING OCCUR:

1. ALL FORMS HAVE BEEN PROPERLY INSTALLED AND ARE READY TO RECEIVE CONCRETE.
2. A SUBSTRATUM IN A PAVEMENT SECTION HAS BEEN PROPERLY INSTALLED, COMPACTED, HAD PASSED THE REQUIRED COMPACTION TEST, PRIMED AND IS READY TO RECEIVE THE NEXT LAYER OF PAVEMENT.
3. ALL PIPES AND CONDUITS HAVE BEEN PROPERLY INSTALLED INTO THEIR TRENCHES, AND ARE READY TO BE COVERED.

- PERMITTEE AND/OR CONTRACTOR SHALL ENSURE THAT **SECOND INSPECTION** TAKE PLACE WHEN **ONE OR MORE** OF THE FOLLOWING OCCUR:

1. CONCRETE IS BEING POURED AND FINISHED.
2. SUBBASE, BASE OR ASPHALTIC CONCRETE LAYER IS BEING INSTALLED.
3. TRENCHES ARE BEING BACKFILLED AND COMPACTED.

- PERMITTEE AND/OR CONTRACTOR SHALL ENSURE THAT **FINAL INSPECTION** TAKES PLACE SUBSEQUENT TO THE FOLLOWING:

1. ALL REQUIRED REPORTS AND/OR DOCUMENTS HAVE BEEN RECEIVED AND ACCEPTED BY THE CITY ENGINEER AND/OR HIS REPRESENTATIVE.
2. ALL PERMITTED WORK IS COMPLETED.
3. THE ENTIRE PROJECT HAS BEEN INSPECTED AND FINALIZED BY THE CITY'S BUILDING DIVISION.

## DEPOSITS AND BONDS

- IF ALL WORKS ARE INSPECTED AND FOUND TO BE IN ORDER, POSTED DEPOSITS AND BONDS SHALL BE RELEASED WITHIN **APPROXIMATELY THIRTY (30) CALENDAR DAYS FROM THE DATE OF FINAL INSPECTION**, LESS ANY AND ALL CHARGES AND PENALTIES INCURRED.
- IF CITY CREWS ARE CALLED UPON TO PERFORM WORK WITHIN THE PUBLIC RIGHT-OF-WAY, DUE TO THE NEGLIGENCE OF THE PERMITTEE AND/OR CONTRACTOR, ALL EXPENSES INCURRED BY THE CITY CREWS, SHALL BE DEDUCTED FROM ANY AND ALL DEPOSITS AND BONDS POSTED WITH THE CITY BY THE PERMITTEE AND/OR CONTRACTOR.

## CIVIL DEBT

IF ALL DEPOSITS AND BONDS POSTED BY THE PERMITTEE/CONTRACTOR WITH THE CITY ARE NOT SUFFICIENT TO COVER CHARGES AND PENALTIES INCURRED BY THE PERMITTEE/CONTRACTOR, THEN THE BALANCE OF ANY AND ALL PENALTIES AND CHARGES INCURRED BY THE PERMITTEE/CONTRACTOR SHALL BE CHARGED AS A CIVIL DEBT TO THE PERMITTEE/CONTRACTOR, AND MAY BE COLLECTED BY THE CITY IN THE SAME MANNER AS IT COLLECTS ANY OTHER CIVIL DEBT OR OBLIGATION.

## STATEMENT AND AGREEMENT

**WE, THE PERMITTEE AND THE CONTRACTOR, HEREBY STATE THAT WE HAVE READ AND UNDERSTAND THE ABOVE GUIDELINES OF THIS PERMIT. WE, THE PERMITTEE AND THE CONTRACTOR, HEREBY AGREE TO COMPLY WITH ALL APPLICABLE FEDERAL, STATE AND LOCAL LAWS, RULES AND REGULATIONS INCLUDING THE ABOVE GUIDELINES OF THIS PERMIT.**

**NAME OF PERMITTEE:** \_\_\_\_\_

**SIGNATURE OF PERMITTEE  
OR AUTHORIZED AGENT:** \_\_\_\_\_

**NAME OF CONTRACTOR:** \_\_\_\_\_

**SIGNATURE OF CONTRACTOR  
OR AUTHORIZED AGENT:** \_\_\_\_\_

**PROJECT ADDRESS:** \_\_\_\_\_

**DATE:** \_\_\_\_\_ **PERMIT NO.:** \_\_\_\_\_

## REGULATIONS

### BEST MANAGEMENT PRACTICES

**STORM WATER RUNOFF FROM CONSTRUCTION SITES HAS BEEN SHOWN TO BE A MAJOR SOURCE OF WATER POLLUTION. THE FOLLOWING REPRESENTS THE MINIMUM STANDARDS OF GOOD HOUSEKEEPING, WHICH MUST BE IMPLEMENTED ON ALL CONSTRUCTION SITES REGARDLESS OF SIZE:**

- I.** ALL PERSONS WORKING AT THE SITE SHOULD OBTAIN, READ, AND UNDERSTAND THE BEST MANAGEMENT PRACTICES PAMPHLETS FOR THE TYPE(S) OF CONSTRUCTION BEING DONE.
- II.** STOCKPILES OF SOIL, DEMOLITION, DEBRIS, CEMENT, SAND, TOPSOIL, ETC. MUST BE COVERED WITH A WATERPROOF MATERIAL OR BERMED TO PREVENT BEING WASHED OFF SITE.
- III.** FUELS, OILS, PAINTS, SOLVENTS, AND OTHER LIQUID MATERIALS MUST BE KEPT INSIDE BERMED AREAS. SPILLS MUST NOT BE WASHED TO THE STREET.
- IV.** WASTE CONCRETE MUST NOT BE WASHED INTO THE STREET, STORM DRAIN CATCH BASINS, OR PUBLIC RIGHT-OF-WAY. ALL DUST AND SLURRY FROM CONCRETE CUTTING MUST BE REMOVED USING A WET-DRY VACUUM OR EQUIVALENT.
- V.** TRASH AND OTHER CONSTRUCTION SOLID WASTES MUST BE PLACED IN A COVERED TRASH RECEPTACLE.
- VI.** ERODED SOIL FROM DISTURBED SLOPES MUST BE CONTAINED USING BERMS, SILT FENCES, SETTLING BASINS, OR GOOD EROSION MANAGEMENT PRACTICES SUCH AS RESEEDING.
- VII.** WASH WATER FROM CLEANING CONSTRUCTION VEHICLES AND EQUIPMENT MUST BE KEPT ON-SITE WITHIN A CONTAINMENT AREA.

## STATEMENT

**WE, THE UNDERSIGNED, HEREBY STATE THAT WE HAVE RECEIVED THE CHECKED PAMPHLETS, WE HAVE READ, UNDERSTAND AND WILL COMPLY WITH ALL RULES AND REGULATIONS OF STORM WATER RUNOFF POLLUTION PREVENTION (SWRPPP) STIPULATED THERETO, TO THE SATISFACTION OF THE CITY.**

\_\_\_\_\_  
SIGNATURE OF PERMITTEE OR AUTHORIZED REPRESENTATIVE

\_\_\_\_\_  
DATE

\_\_\_\_\_  
SIGNATURE OF CONTRACTOR OR AUTHORIZED REPRESENTATIVE

\_\_\_\_\_  
DATE



# CITY OF REDONDO BEACH

## PUBLIC WORKS DEPARTMENT - ENGINEERING SERVICES DIVISION

### SWPPP CHECKLIST

<b>PROJECT ADDRESS:</b>	<b>PERMITTEE:</b>
<b>PERMIT NO.</b>	<b>CONTRACTOR:</b>

CONSTRUCTION RELATED ACTIVITY	CITY PROVIDED BMP PAMPHLETS								
	☑	ROADWORK AND PAVING	PAINTING	LANDSCAPING, GARDENING, AND PEST CONTROL	GENERAL CONSTRUCTION AND SITE SUPERVISION	HEAVY EQUIPMENT & EARTH-MOVING ACTIVITIES	HOME REPAIR AND REMODELING	FRESH CONCRETE AND MORTAR APPLICATION	AUTOMOTIVE MAINTENANCE AND CAR CARE
ROAD CONSTRUCTION	<input type="checkbox"/>	●			●	●		●	
DRIVEWAY CONSTRUCTION	<input type="checkbox"/>	●			●	●		●	
ROADWAY SEAL COATING	<input type="checkbox"/>	●			●	●			
HEAVY EQUIPMENT OPERATION	<input type="checkbox"/>				●	●			●
CEMENT TRUCK OPERATION	<input type="checkbox"/>				●	●			●
ASPHALT AND CONCRETE SAW CUTTING	<input type="checkbox"/>	●			●		●		
ASPHALT AND CONCRETE REMOVAL	<input type="checkbox"/>	●			●		●		
EXCAVATION	<input type="checkbox"/>				●	●			
MATERIALS STOCKPILING	<input type="checkbox"/>				●				
GRADING	<input type="checkbox"/>				●	●	●		
PAINTING	<input type="checkbox"/>		●		●		●		
DRYWALL, PLASTER, PAPER HANGING, & FLOORING	<input type="checkbox"/>		●		●		●		
PAINT REMOVAL	<input type="checkbox"/>		●		●		●		
LANDSCAPING AND GARDENING	<input type="checkbox"/>			●	●		●		
PEST CONTROL	<input type="checkbox"/>			●	●		●		
EQUIPMENT MAINTENANCE	<input type="checkbox"/>				●				●
VEHICLE MAINTENANCE	<input type="checkbox"/>				●				●
EQUIPMENT AND VEHICLE	<input type="checkbox"/>				●				●
ROOFING	<input type="checkbox"/>				●		●		
EQUIPMENT FUELING	<input type="checkbox"/>				●				●
VEHICLE FUELING	<input type="checkbox"/>				●				●
CONCRETE OR MASONRY WORK	<input type="checkbox"/>				●			●	
DEMOLITION	<input type="checkbox"/>				●		●		



CITY OF REDONDO BEACH  
PUBLIC WORKS DEPARTMENT - ENGINEERING SERVICES DIVISION

# NPDES CERTIFICATION FORM

## REGULATIONS

**NATIONAL POLLUTANT DISCHARGE ELIMINATION SYSTEM (NPDES)** IS THE PORTION OF **THE CLEAN WATER ACT (CWA)** THAT APPLIES TO THE PROTECTION OF RECEIVING WATERS. IF A PROJECT INVOLVES A CONSTRUCTION ACTIVITY THAT DISTURBS A GROUND SURFACE AREA OF **ONE (1)** ACRE OR MORE, OR IF SAID ACTIVITY RESULTS IN THE DISTURBANCE OF LESS THAN **ONE (1)** ACRE OF A GROUND SURFACE AREA BUT IS A PART OF A LARGER COMMON PLAN OF DEVELOPMENT OR SITE THAT EXCEEDS **ONE (1)** ACRE, THE PROJECT WILL BE SUBJECT TO REQUIREMENTS OF THE CALIFORNIA GENERAL PERMIT FOR STORMWATER DISCHARGE ASSOCIATED WITH CONSTRUCTION ACTIVITIES (**PERMIT NO. CAS004001**) UNDER THE NPDES PROGRAM. WHEN A PROJECT IS SUBJECT TO THE REQUIREMENTS OF PERMIT NO. CAS004001, A **NOTICE OF INTENT (NOI)** IS REQUIRED TO BE FILED WITH THE **STATE WATER RESOURCES CONTROL BOARD (SWRCB)** AND A **STORMWATER POLLUTION PREVENTION PLAN (SWPPP)** IS REQUIRED TO BE PREPARED, IMPLEMENTED AND BE AVAILABLE AT THE PROJECT SITE FOR REVIEW AND VERIFICATION AT ALL TIMES. THE WASTE DISCHARGE IDENTIFICATION NUMBER (WDID) MUST BE OBTAINED FROM SWRCB AND ENTERED BELOW, AND SUBMITTED TO THE CITY BEFORE THE ISSUANCE OF AN ENGINEERING PERMIT.

## PROJECT INFORMATION

PROJECT ADDRESS: \_\_\_\_\_ PERMIT NO.: \_\_\_\_\_

PERMITTEE: \_\_\_\_\_ CONTRACTOR: \_\_\_\_\_

## STATEMENT (I)

***WE, THE UNDERSIGNED, HEREBY STATE THAT WE HAVE READ, UNDERSTAND THE AFOREMENTIONED REGULATIONS AND THAT THIS PROJECT IS NOT SUBJECT TO THE REQUIREMENTS OF NPDES PERMIT NO. CAS004001.***

\_\_\_\_\_  
SIGNATURE OF PERMITTEE OR AUTHORIZED REPRESENTATIVE

\_\_\_\_\_  
DATE

\_\_\_\_\_  
SIGNATURE OF CONTRACTOR OR AUTHORIZED REPRESENTATIVE

\_\_\_\_\_  
DATE

## STATEMENT (II)

***WE, THE UNDERSIGNED, HEREBY STATE THAT WE HAVE READ, UNDERSTAND THE AFOREMENTIONED REGULATIONS AND THAT THIS PROJECT IS SUBJECT TO THE REQUIREMENTS OF NPDES PERMIT NO. CAS004001. FURTHER, WE HEREBY STATE THAT A STORMWATER POLLUTION PREVENTION PLAN HAS BEEN PREPARED AND MAINTAINED AT THE PROJECT SITE TO THE SATISFACTION OF THE CITY ENGINEER AND/OR HIS REPRESENTATIVE ( WDID NO. \_\_\_\_\_ ).***

\_\_\_\_\_  
SIGNATURE OF PERMITTEE OR AUTHORIZED REPRESENTATIVE

\_\_\_\_\_  
DATE

\_\_\_\_\_  
SIGNATURE OF CONTRACTOR OR AUTHORIZED REPRESENTATIVE

\_\_\_\_\_  
DATE



# CERTIFICATE OF LIABILITY INSURANCE

DATE (MM/DD/YYYY)

3/4/2016

THIS CERTIFICATE IS ISSUED AS A MATTER OF INFORMATION ONLY AND CONFERS NO RIGHTS UPON THE CERTIFICATE HOLDER. THIS CERTIFICATE DOES NOT AFFIRMATIVELY OR NEGATIVELY AMEND, EXTEND OR ALTER THE COVERAGE AFFORDED BY THE POLICIES BELOW. THIS CERTIFICATE OF INSURANCE DOES NOT CONSTITUTE A CONTRACT BETWEEN THE ISSUING INSURER(S), AUTHORIZED REPRESENTATIVE OR PRODUCER, AND THE CERTIFICATE HOLDER.

IMPORTANT: If the certificate holder is an ADDITIONAL INSURED, the policy(ies) must be endorsed. If SUBROGATION IS WAIVED, subject to the terms and conditions of the policy, certain policies may require an endorsement. A statement on this certificate does not confer rights to the certificate holder in lieu of such endorsement(s).

<b>PRODUCER</b> Alandale Insurance Agency 11022 Winners Circle, Ste. 100  Los Alamitos CA 90720		<b>CONTACT NAME:</b> Dina Corsi <b>PHONE (A/C No. Ext.):</b> (562) 493-3521 <b>FAX (A/C No.):</b> (562) 430-5300 <b>E-MAIL ADDRESS:</b> Dina Corsi	
<b>INSURED</b>  Cypress		<b>INSURER(S) AFFORDING COVERAGE</b> <b>INSURER A:</b> Hartford Insurance Co. <b>NAIC #</b> 00914 <b>INSURER B:</b> Sentinel Insurance Company LTD <b>11000</b> <b>INSURER C:</b> Travelers Insurance Company <b>25658</b> <b>INSURER D:</b> <b>INSURER E:</b> <b>INSURER F:</b>	

**COVERAGES****CERTIFICATE NUMBER:** Master 16-17**REVISION NUMBER:**

THIS IS TO CERTIFY THAT THE POLICIES OF INSURANCE LISTED BELOW HAVE BEEN ISSUED TO THE INSURED NAMED ABOVE FOR THE POLICY PERIOD INDICATED. NOTWITHSTANDING ANY REQUIREMENT, TERM OR CONDITION OF ANY CONTRACT OR OTHER DOCUMENT WITH RESPECT TO WHICH THIS CERTIFICATE MAY BE ISSUED OR MAY PERTAIN, THE INSURANCE AFFORDED BY THE POLICIES DESCRIBED HEREIN IS SUBJECT TO ALL THE TERMS, EXCLUSIONS AND CONDITIONS OF SUCH POLICIES. LIMITS SHOWN MAY HAVE BEEN REDUCED BY PAID CLAIMS.

INSR LTR	TYPE OF INSURANCE	ADDL INSR	SUBR YVD	POLICY NUMBER	POLICY EFF (MM/DD/YYYY)	POLICY EXP (MM/DD/YYYY)	LIMITS
A	GENERAL LIABILITY			72UUNJH9452	7/10/2015	7/10/2016	EACH OCCURRENCE \$ 1,000,000
	<input checked="" type="checkbox"/> COMMERCIAL GENERAL LIABILITY						DAMAGE TO RENTED PREMISES (Ea occurrence) \$ 300,000
	<input type="checkbox"/> CLAIMS-MADE <input checked="" type="checkbox"/> OCCUR						MED EXP (Any one person) \$ 10,000
							PERSONAL & ADV INJURY \$ 1,000,000
	GEN'L AGGREGATE LIMIT APPLIES PER:						GENERAL AGGREGATE \$ 2,000,000
	<input checked="" type="checkbox"/> POLICY <input type="checkbox"/> PRO-JECT <input type="checkbox"/> LOC						PRODUCTS - COMPY AGG \$ 2,000,000
B	AUTOMOBILE LIABILITY			72UUNJH9452	7/10/2015	7/10/2016	OWNED SINGLE LIMIT (Per accident) \$ 1,000,000
	<input checked="" type="checkbox"/> ANY AUTO						BODILY INJURY (Per person) \$
	<input checked="" type="checkbox"/> ALL OWNED AUTOS	<input checked="" type="checkbox"/> SCHEDULED					PROPERTY DAMAGE (Per accident) \$
	<input checked="" type="checkbox"/> HIRED AUTOS	<input checked="" type="checkbox"/> NON-OWNED					Hired/borrowed \$
A	UMBRELLA LIAB			72RHUJH9759	7/10/2015	7/10/2016	EACH OCCURRENCE \$
	EXCESS LIAB						AGGREGATE \$
	<input checked="" type="checkbox"/> DED <input checked="" type="checkbox"/> RETENTION \$ 10,000						
C	WORKERS COMPENSATION AND EMPLOYERS' LIABILITY			JB8G25872916	3/6/2016	3/6/2017	<input checked="" type="checkbox"/> WC STATU-TORY LIMITS <input type="checkbox"/> OTH-ER
	ANY PROPRIETOR/PARTNER/EXECUTIVE OFFICER/ MEMBER EXCLUDED? (Mandatory in NH)	<input type="checkbox"/> Y <input checked="" type="checkbox"/> N	N/A				E.L. EACH ACCIDENT \$ 1,000,000
	If yes, describe under DESCRIPTION OF OPERATIONS below						E.L. DISEASE - EA EMPLOYEE \$ 1,000,000
							E.L. DISEASE - POLICY LIMIT \$ 1,000,000
A	Business Property			72UUNJH9452	7/10/2015	7/10/2016	Limit w/ \$5,000 deduct 157,000
A	Business Income			72UUNJH9452	7/10/2015	7/10/2016	Limit 500,000

**DESCRIPTION OF OPERATIONS / LOCATIONS / VEHICLES** (Attach ACORD 101, Additional Remarks Schedule, if more space is required)

City of Redondo Beach, its officers, elected and appointed officials, employees and volunteers are named as additional insured.

Policy is Primary with written contract- see attached HG 0001 0605

\*30 Days Notice of Cancellation with 10 Days Notice for Non-Payment of Premium

**CERTIFICATE HOLDER****CANCELLATION**

City of Redondo Beach  
415 Diamond Street  
Redondo Beach, CA 90277

SHOULD ANY OF THE ABOVE DESCRIBED POLICIES BE CANCELLED BEFORE THE EXPIRATION DATE THEREOF, NOTICE WILL BE DELIVERED IN ACCORDANCE WITH THE POLICY PROVISIONS.

**AUTHORIZED REPRESENTATIVE**

Dina Corsi/DINA



# **CITY OF REDONDO BEACH**

## **DEPARTMENT OF ENGINEERING & BUILDING SERVICES**

### **INSURANCE REQUIREMENTS**

#### **COVERAGE**

- I. PRIOR TO COMMENCEMENT OF WORK, AND FOR THE LIFE OF THE ENGINEERING PERMIT, ANY ENTITY PERFORMING WORK IN THE PUBLIC RIGHT-OF-WAY SHALL PROVIDE EVIDENCE OF COMMERCIAL GENERAL LIABILITY INSURANCE WITH LIMITS NOT LESS THAN *ONEMILLIONDOLLARS (\$1,000,000) PER OCCURRENCE. ANY GENERAL AGGREGATE MUST APPLY SEPARATELY PER PROJECT.* SUCH INSURANCE SHALL NOT BE CANCELLED EXCEPT UPON 30 DAYS NOTICE TO THE CITY. ANY SELF-INSURED RETENTION ON THE POLICY MUST BE DISCLOSED.**

#### **CERTIFICATE**

- I. A CERTIFICATE OF INSURANCE EVIDENCING COMPLIANCE WITH ALL THE INSURANCE REQUIREMENTS MUST BE SUBMITTED PRIOR TO PROJECT INCEPTION.**

#### **ENDORSEMENT**

- I. SUCH INSURANCE SHALL CONTAIN ENDORSEMENT(S) WHICH:**
- i. NAME THE CITY OF REDONDO BEACH, ITS OFFICERS, ELECTED AND APPOINTED OFFICIALS, EMPLOYEES, AND VOLUNTEERS AS ADDITIONAL INSURED(S) WITH RESPECT TO ANY LIABILITY ARISING OUT OF WORK OR OPERATIONS PERFORMED BY OR ON BEHALF OF THE INSURED.**
  - ii. STATE THAT COVERAGE IS PRIMARY AND SHALL NOT CONTRIBUTE WITH ANY INSURANCE OR SELF-INSURANCE MAINTAINED BY THE CITY.**
  - iii. CONTAIN THE COMMERCIAL GENERAL LIABILITY POLICY NUMBER.**

#### **FILING**

- I. ALL REQUIRED CERTIFICATES OF INSURANCE AND ENDORSEMENTS MUST BE SUBMITTED AS *ONE PACKAGE* AND FILED, BY MAIL OR IN PERSON, AT THE FOLLOWING ADDRESS:**

**CITY OF REDONDO BEACH  
DEPARTMENT OF ENGINEERING AND BUILDING SERVICES  
415 DIAMOND STREET  
REDONDO BEACH, CA. 90277**

- II. THE REVIEW PROCESS MAY TAKE UP TO *TEN (10) WORKING DAYS.***

POLICY NUMBER:

COMMERCIAL GENERAL LIABILITY  
CG 20 37 07 04

**THIS ENDORSEMENT CHANGES THE POLICY. PLEASE READ IT CAREFULLY.**

## **ADDITIONAL INSURED – OWNERS, LESSEES OR CONTRACTORS – COMPLETED OPERATIONS**

This endorsement modifies insurance provided under the following:

COMMERCIAL GENERAL LIABILITY COVERAGE PART

### **SCHEDULE**

Name Of Additional Insured Person(s) Or Organization(s):	Location And Description Of Completed Operations
Information required to complete this Schedule, if not shown above, will be shown in the Declarations.	

**Section II – Who Is An Insured** is amended to include as an additional insured the person(s) or organization(s) shown in the Schedule, but only with respect to liability for "bodily injury" or "property damage" caused, in whole or in part, by "your work" at the location designated and described in the schedule of this endorsement performed for that additional insured and included in the "products-completed operations hazard".

POLICY NUMBER:

COMMERCIAL GENERAL LIABILITY  
CG 20 37 10 01

**THIS ENDORSEMENT CHANGES THE POLICY. PLEASE READ IT CAREFULLY.**

**ADDITIONAL INSURED – OWNERS, LESSEES OR  
CONTRACTORS – COMPLETED OPERATIONS**

This endorsement modifies insurance provided under the following:

COMMERCIAL GENERAL LIABILITY COVERAGE PART

**SCHEDULE**

<b>Name of Person or Organization:</b>
<b>Location And Description of Completed Operations:</b>
<b>Additional Premium:</b>

(If no entry appears above, information required to complete this endorsement will be shown in the Declarations as applicable to this endorsement.)

**Section II – Who Is An Insured** is amended to include as an insured the person or organization shown in the Schedule, but only with respect to liability arising out of "your work" at the location designated and described in the schedule of this endorsement performed for that insured and included in the "products-completed operations hazard".

POLICY NUMBER:

COMMERCIAL GENERAL LIABILITY

THIS ENDORSEMENT CHANGES THE POLICY. PLEASE READ IT CAREFULLY.

**ADDITIONAL INSURED - OWNERS, LESSEES OR  
CONTRACTORS (FORM B)**

This endorsement modifies insurance provided under the following:

COMMERCIAL GENERAL LIABILITY COVERAGE PART

**SCHEDULE**

**Name of Person or Organization:**

*The City of Redondo Beach, its officers, elected and appointed officials,  
employees, and volunteers*

(If no entry appears above, information required to complete this endorsement will be shown in the Declarations as applicable to this endorsement.)

WHO IS AN INSURED is amended to include as an insured the person or organization shown in the Schedule, but only with respect to liability arising out of "your work" for that insured by or for you.

*This insurance shall be primary as respects the insured shown in the schedule above, or if excess, shall stand in an unbroken chain of coverage excess of the Named Insured's scheduled underlying primary coverage. In either event, any other insurance maintained by the Insured scheduled above shall be in excess of this insurance and shall not be called upon to contribute with it.*

POLICY NUMBER:

COMMERCIAL GENERAL LIABILITY  
CG 20 37 10 01

THIS ENDORSEMENT CHANGES THE POLICY. PLEASE READ IT CAREFULLY.

ADDITIONAL INSURED - OWNERS, LESSEES OR  
CONTRACTORS - COMPLETED OPERATIONS

This endorsement modifies insurance provided under the following:

COMMERCIAL GENERAL LIABILITY COVERAGE PART

SCHEDULE

-----  
Name of Person or Organization:

*The City of Redondo Beach, its officers, elected and appointed officials, employees,  
and volunteers*

-----  
Location And Description of Completed Operations:

-----  
Additional Premium:

-----  
(If no entry appears above, information required to complete this  
endorsement will be shown in the Declarations as applicable to this  
endorsement.)

Section II - Who Is An Insured is amended to include as an insured the  
person or organization shown in the Schedule, but only with respect to  
liability arising out of "your work" at the location designated and  
described in the schedule of this endorsement performed for that insured and  
included in the "products-completed operations hazard"

*This insurance shall be primary as respects the insured shown in the schedule above, or if excess, shall stand in an  
unbroken chain of coverage excess of the Named Insured's scheduled underlying primary coverage. In either  
event, any other insurance maintained by the Insured scheduled above shall be in excess of this insurance and shall  
not be called upon to contribute with it.*

GENERAL LIABILITY ENDORSEMENT  
CITY OF REDONDO BEACH  
415 DIAMOND STREET  
REDONDO BEACH, CA 90277

---

**POLICY INFORMATION**

Insurance Company \_\_\_\_\_ Policy Number \_\_\_\_\_  
Policy Term (From) \_\_\_\_\_ (To) \_\_\_\_\_ Endorsement Effective Date \_\_\_\_\_  
Named Insured \_\_\_\_\_  
Address of Named Insured \_\_\_\_\_  
Limit of Liability any One Occurrence/Aggregate \$ 1,000,000 / \$ 2,000,000  
General Liability Aggregate Applies Separately to This Project/Location: Yes \_\_\_\_\_ No \_\_\_\_\_  
Deductible or Self-Insured Retention (None unless otherwise specified): \_\_\_\_\_  
Coverage is equivalent to Commercial General Liability occurrence form CG 0001: Yes \_\_\_\_\_ No \_\_\_\_\_

---

**POLICY AMENDMENTS**

1. WHO IS AN INSURED (Section II) is amended to include as an insured the City of Redondo Beach, its officers, elected and appointed officials, employees, and volunteers, but only with respect to liability arising out of work or operations performed by or on behalf of the Contractor including materials, parts or equipment furnished in connection with such work or operations.
2. This insurance shall be primary as respects the insured shown in the schedule above, or if excess, shall stand in an unbroken chain of coverage excess of the Named Insured's scheduled underlying primary coverage. In either event, any other insurance maintained by the Insured scheduled above shall be in excess of this insurance and shall not be called upon to contribute with it.
3. The insurance afforded by this policy shall not be canceled except after thirty days prior written notice by *certified mail return receipt* requested has been given to the City.

---

**INCIDENT AND CLAIM REPORTING PROCEDURE**

Incidents and claims are to be reported to the insurer at:

\_\_\_\_\_  
(Name/Department)  
\_\_\_\_\_  
(Company)  
\_\_\_\_\_  
(Address)  
\_\_\_\_\_  
(City/State/Zip)  
\_\_\_\_\_  
(Phone)

**SIGNATURE OF INSURER OR AUTHORIZED REPRESENTATIVE OF THE INSURER**

I, \_\_\_\_\_ (print/type name), warrant that I have authority to bind the below listed insurance company and by my signature hereon do so bind this company.

\_\_\_\_\_  
Signature - Authorized Representative / Title  
\_\_\_\_\_  
Organization  
\_\_\_\_\_  
Address/Telephone  
\_\_\_\_\_  
Date

**THIS ENDORSEMENT CHANGES THE POLICY. PLEASE READ IT CAREFULLY.**

**BLANKET ADDITIONAL INSURED ENDORSEMENT**

This endorsement modifies insurance provided under the following:  
COMMERCIAL GENERAL LIABILITY COVERAGE PART

**ADDITIONAL INSURED – OWNERS, LESSEES OR CONTRACTORS (FORM B)**

**CG 20 10 11 85**

**SCHEDULE**

**Name of Person or Organization:**

Any person or organization that the named insured is obligated by virtue of a written contract or agreement to provide insurance such as is afforded by this policy **and is approved by the Company in writing within 30 days** of the inception of the contract or agreement, or the inception of this policy, whichever is later.

WHO IS AN INSURED (Section II) is amended to include as an insured the person or organization shown in the Schedule, but only with respect to liability arising out of "your work" for that insured by or for you.

The following additional provisions apply to any entity that is an insured by the terms of this endorsement:

1. Primary Wording

If required by written contract or agreement: Such insurance as is afforded by this policy shall be primary insurance, and any insurance or self-insurance maintained by the above additional insured(s) shall be excess of the insurance afforded to the named insured and shall not contribute to it.

2. Waiver of Subrogation

If required by written contract or agreement: We waive any right of recovery we may have against an entity that is an additional insured per the terms of this endorsement because of payments we make for injury or damage arising out of "your work" done under a contract with that person or organization.

3. Neither the coverages provided by this insurance policy nor the provisions of this endorsement shall apply to any claim arising out of the sole negligence of any additional insured or any of their agents/employees.

\_\_\_\_\_  
Authorized Representative

\_\_\_\_\_  
Date

# EXHIBIT C

## Beach Cities Health District

### Diamond Street Bike Path

#### Plan holders List

Name of Firm	Point of Contact (Name)	Address	E-mail	Phone Number	Bidding as a Prime Contractor	Bidding as a Subcontractor or Vendor
PALP Inc. dba Excel Paving Company	Crissa Phillips	2230 Lemon AveLong Beach, CA 90806	estimating@excelpaving.net	562-599-5841	Yes	Yes
Cornerstone Construction Group Inc	John Panagetopulos	105 W. Torrance Blvd202	johnp@cornerstonecg.com	3107921052	Yes	
R/J Builders, Inc.	John Basso	2122 E Walnut St., Suite 100Pasadena, CA 91107	gburgos@rjbuildersinc.net	6267883800	Yes	No
Pavement Recycling Systems	Trisha Vander Sluis	10240 San Sevaine Way Jurupa Valley, Ca 91752	estimating1@pavementrecycling.com	951 682-1091	No	Yes
PUB Construction, Inc.	John Wilson	23545 Palomino Drive, #104, Diamond Bar, CA 91765	j.wilson@pubconstruction.com	909-455-0187 x 106	Yes	No
PALP Inc. dba Excel Paving Company	Crissa Phillips	2230 Lemon Ave.Long Beach, CA 90806	estimating@excelpaving.net	562-599-5841	Yes	No
Zusser Company, Inc.	Mikhail Fyodorov	528 Palisades Dr., Suite 504, Los Angeles, CA 90272	zussercompany@gmail.com	310-230-6808	Yes	
TORO ENTERPRISES, INC.	SEAN CASTILLO	2101 E VENTURA BLVD	ESTIMATING@TOROENTERPRISES.COM	8054834515	Yes	
Sterndahl Enterprises	Denny Sterndahl	11861 Branford St, Sun Valley, CA 91352	clara@sterndahl.com	8188348199	No	Yes
Kern County Builders Exchange	Plan Room	4130 Ardmore Ave. Ste. 100	kcbex@kcbex.com	661-324-4921	No	No
Chrisp Company	Panda Oesterblad	2280 S. Lilac Ave. Bloomington, CA 92316	poesterblad@chrispc.com	909-746-0356	No	Yes
EI Camino Asphalt Paving	Andrew Silva	784 North Lemon Street, Orange, CA 92867	andrew@elcaminoasphalt.com	714-997-9357	No	Yes
MSL Electric, Inc.	Kevin Moore	2918 E. La Jolla St., Anaheim, CA 92806-1305	bids@mslelectric.com	7146934837	No	Yes
VE TREE SERVICE INC	DALE GEE	2425 N Batavia street	dale@vetreeservice.com	7142937520	No	Yes
Econolite	Patty Gaspar	1250 N Tustin Ave	pgaspar@econolite.com	7146303700	No	Yes

#### Mandatory Job Walk Attendees

Cornerstone Construction Group Inc	John Panagetopulos	105 W. Torrance Blvd #202 Redonod Beach, CA 90277	<a href="mailto:johnp@cornerstonecg.com">johnp@cornerstonecg.com</a>	310-792-1052
Cornerstone Construction Group Inc	Fernando Arizaga	105 W. Torrance Blvd #202 Redonod Beach, CA 90277	<a href="mailto:fern@cornerstonecg.com">fern@cornerstonecg.com</a>	310-792-1052
PALP Inc. dba Excel Paving Company	Jake Phillips	2230 Lemon AveLong Beach, CA 90806	<a href="mailto:estimating@excelpaving.net">estimating@excelpaving.net</a>	562-599-5841
Zusser Company, Inc.	Misha Fyodorov	528 Palisades Dr., Suite 504, Los Angeles, CA 90272	<a href="mailto:zussercompany@gmail.com">zussercompany@gmail.com</a>	310-230-6808
Los Angeles Engineering	Pedram Afshar	633 N/ Barranca Ave. Covina, CA 91723	<a href="mailto:pafshar@laeng.net">pafshar@laeng.net</a>	626 454-5222